


SHEET NUMBER	SHEET NAME
00	COVER PAGE
01	EXISTING FLOOR PLAN
02	PROPOSED FLOOR PLAN, WINDOW & DOOR SCHEDULE
03-09	ELEVATIONS AND PERSPECTIVES
10	FURNACE CLOSET DETAILS

PROGRESS DRAWING


This drawing is not intended to be used for contract pricing or fabrication purposes.
All content is subject to change

DISCLAIMER

The interior designer is not responsible for verifying or ensuring the accuracy of any measurements, dimensions, or site conditions. All measurements provided are for conceptual design purposes only and must be independently confirmed on-site by the contractor, subcontractors, or other qualified professionals before any construction, fabrication, or installation. The interior designer shall not be held liable for any discrepancies, errors, or omissions related to measurements.

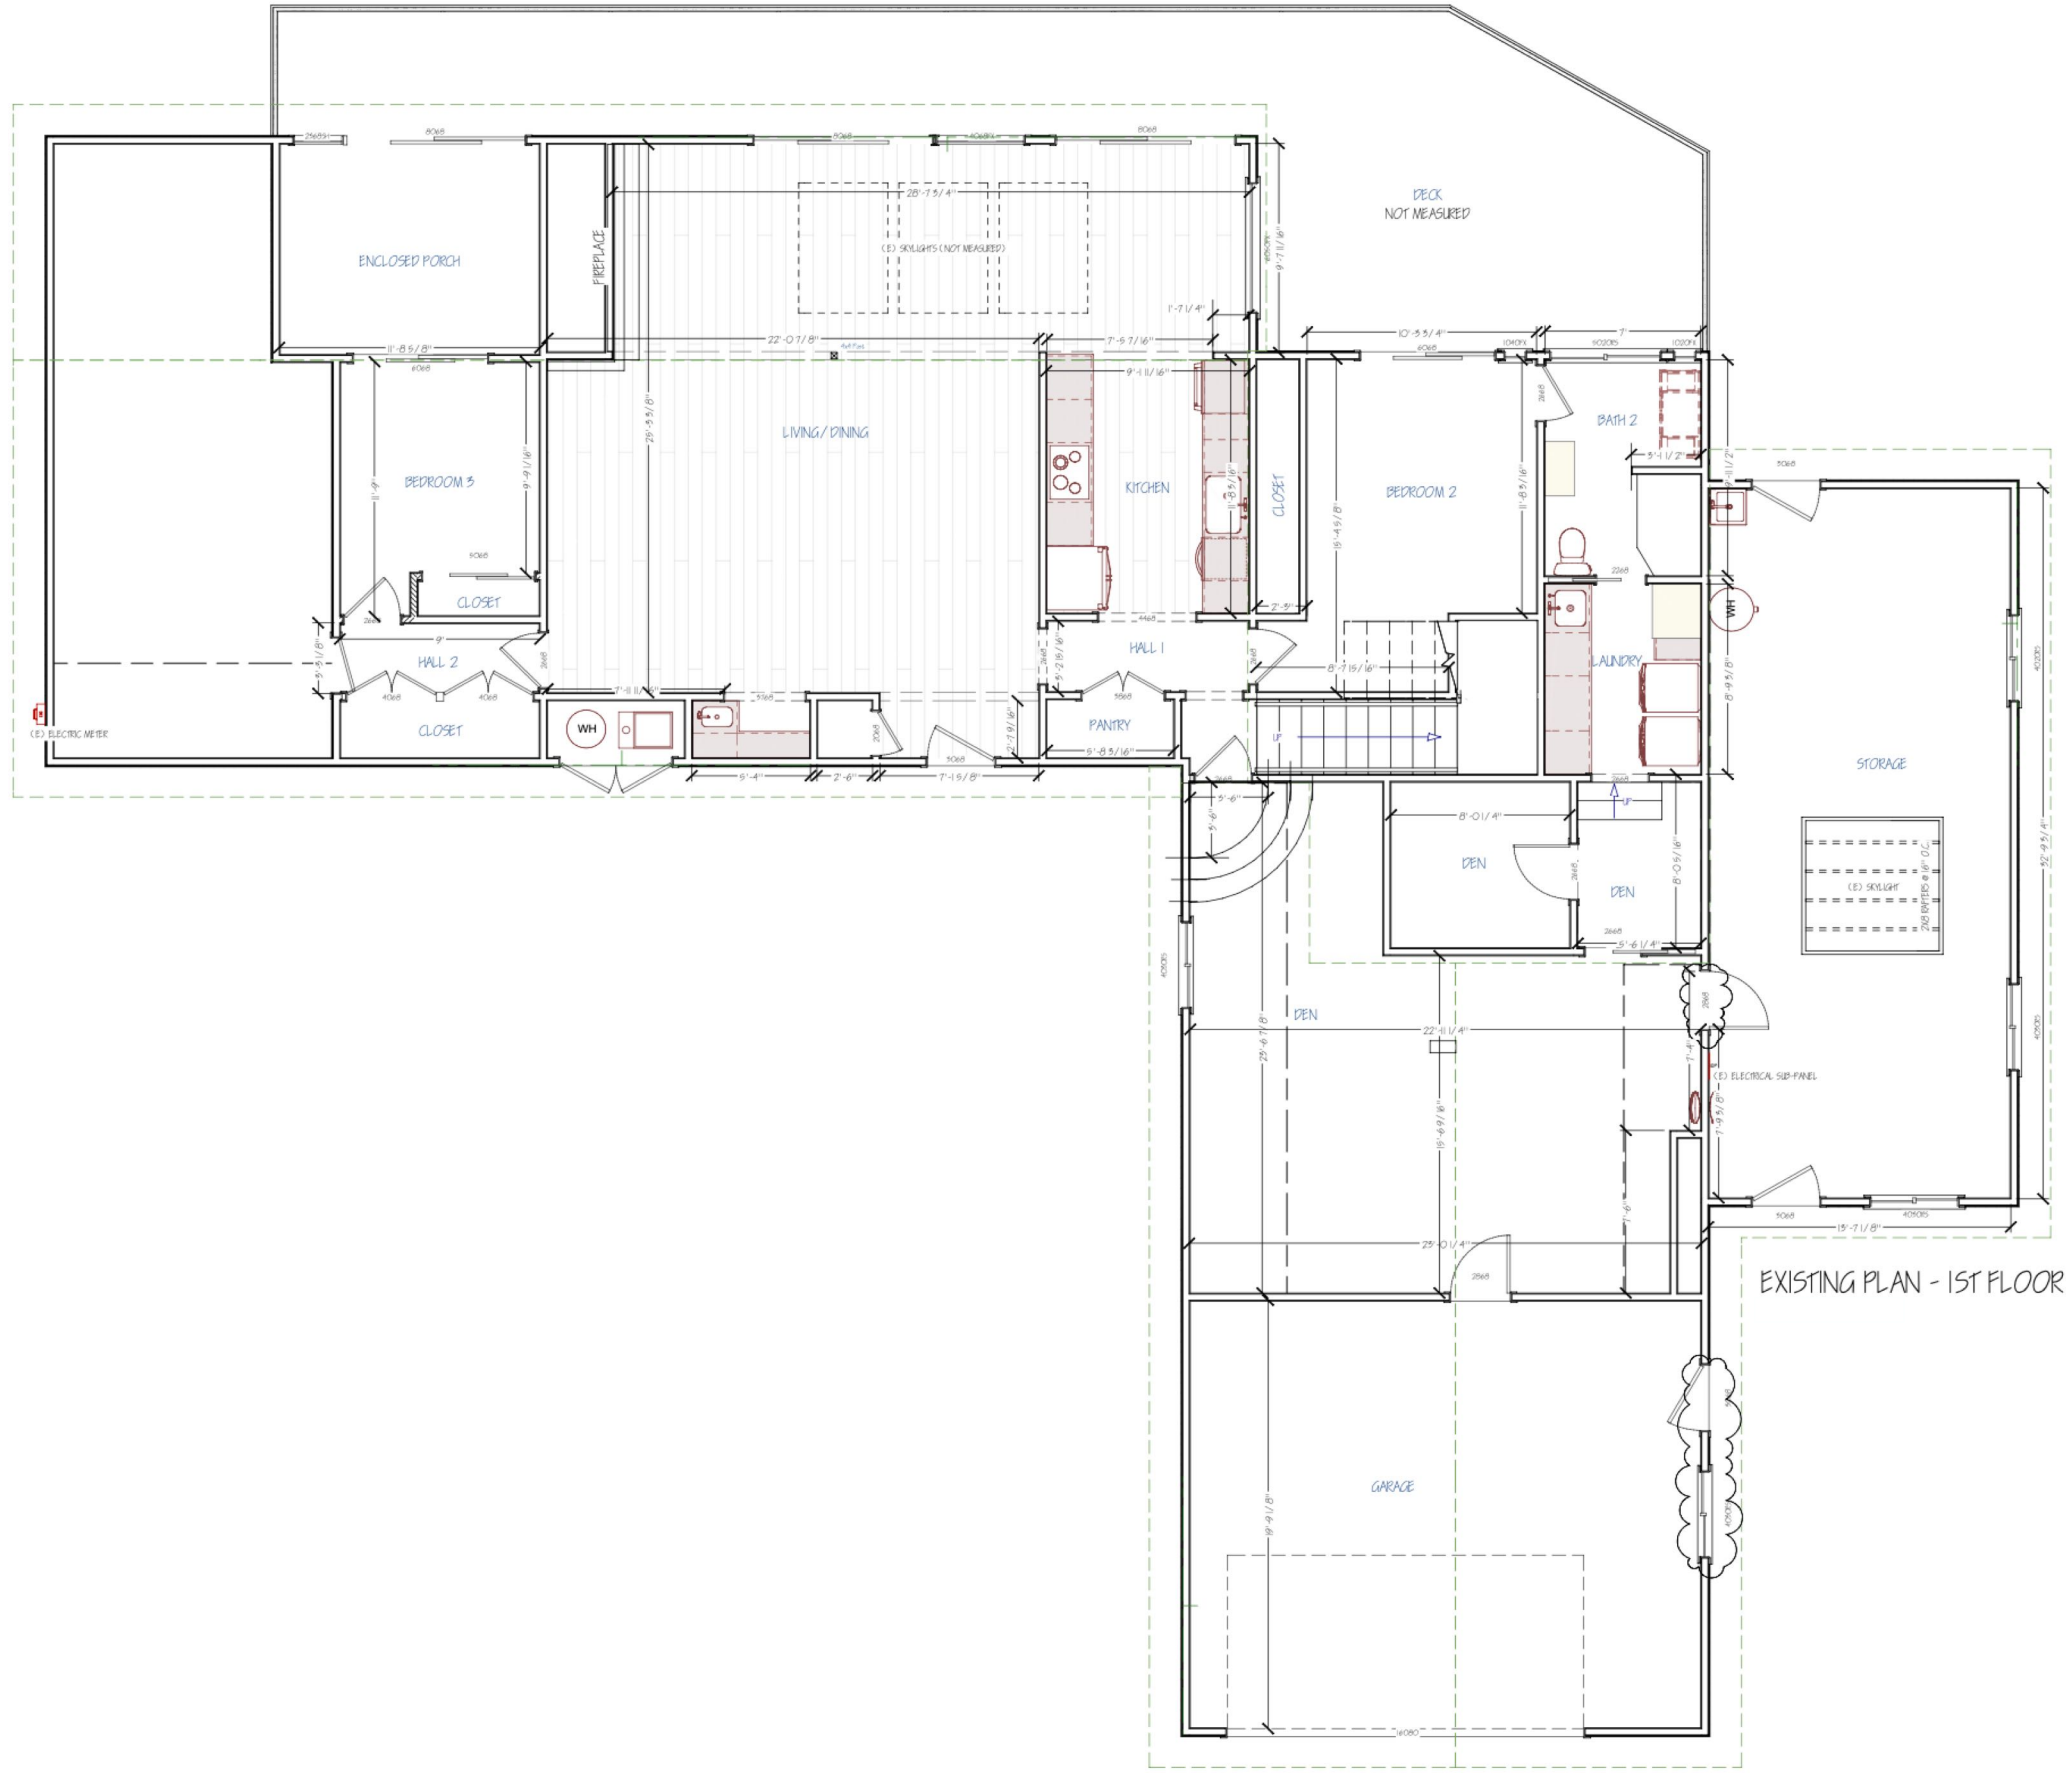

EXISTING PLAN - 1ST FLOOR

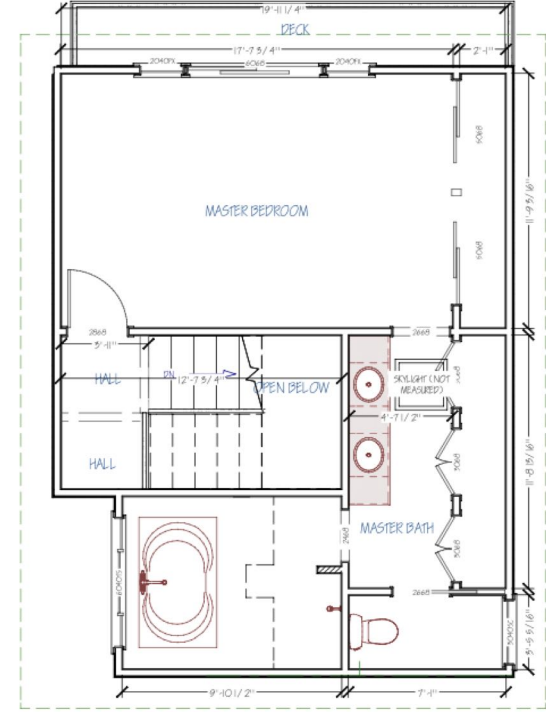

EXISTING PLAN - 2ND FLOOR

DRAWN BY: KS

E.L. DESIGNS
 E.L. Lortin, Architect
 6553
 Camino del Rio South
 Suite 200
 San Diego, CA 92108
 www.eldesigns.com

DESCRIPTION

Existing Floor Plan

PROJECT

Maas-Retreat House

ISSUE

3-17-25


CLIENT

Theresa Mass


K Smith Interiors

Capitola, Ca 95010
 831-359-5490


K SMITH INTERIORS
 CREATES GOOD LIVING

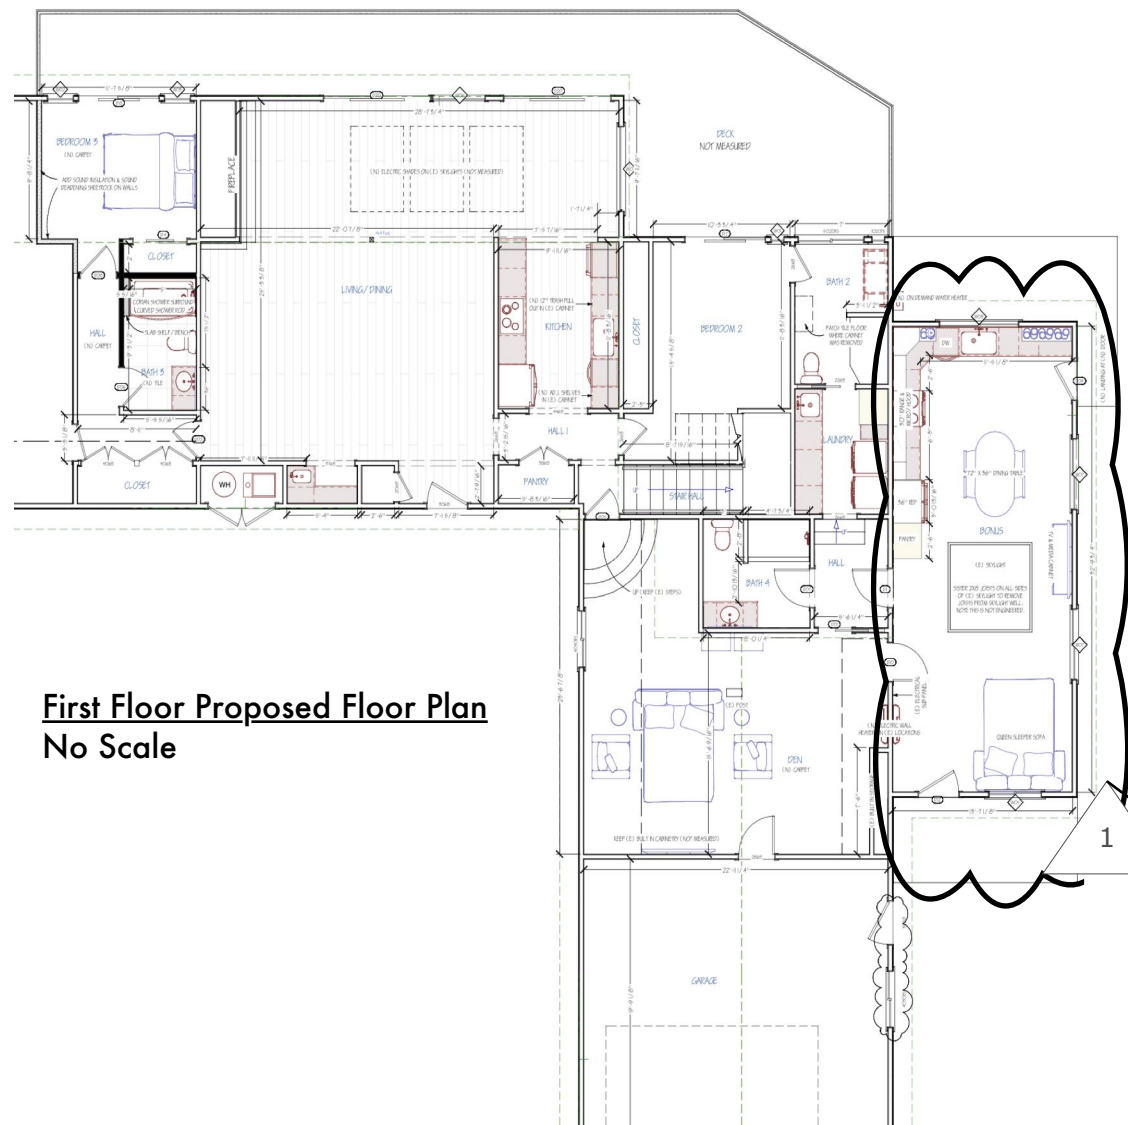

First Floor Proposed Floor Plan
No Scale

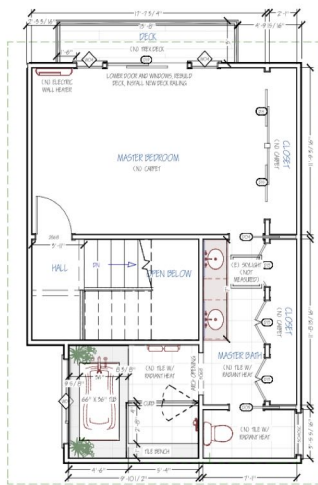


Second Floor Proposed Floor Plan
No Scale

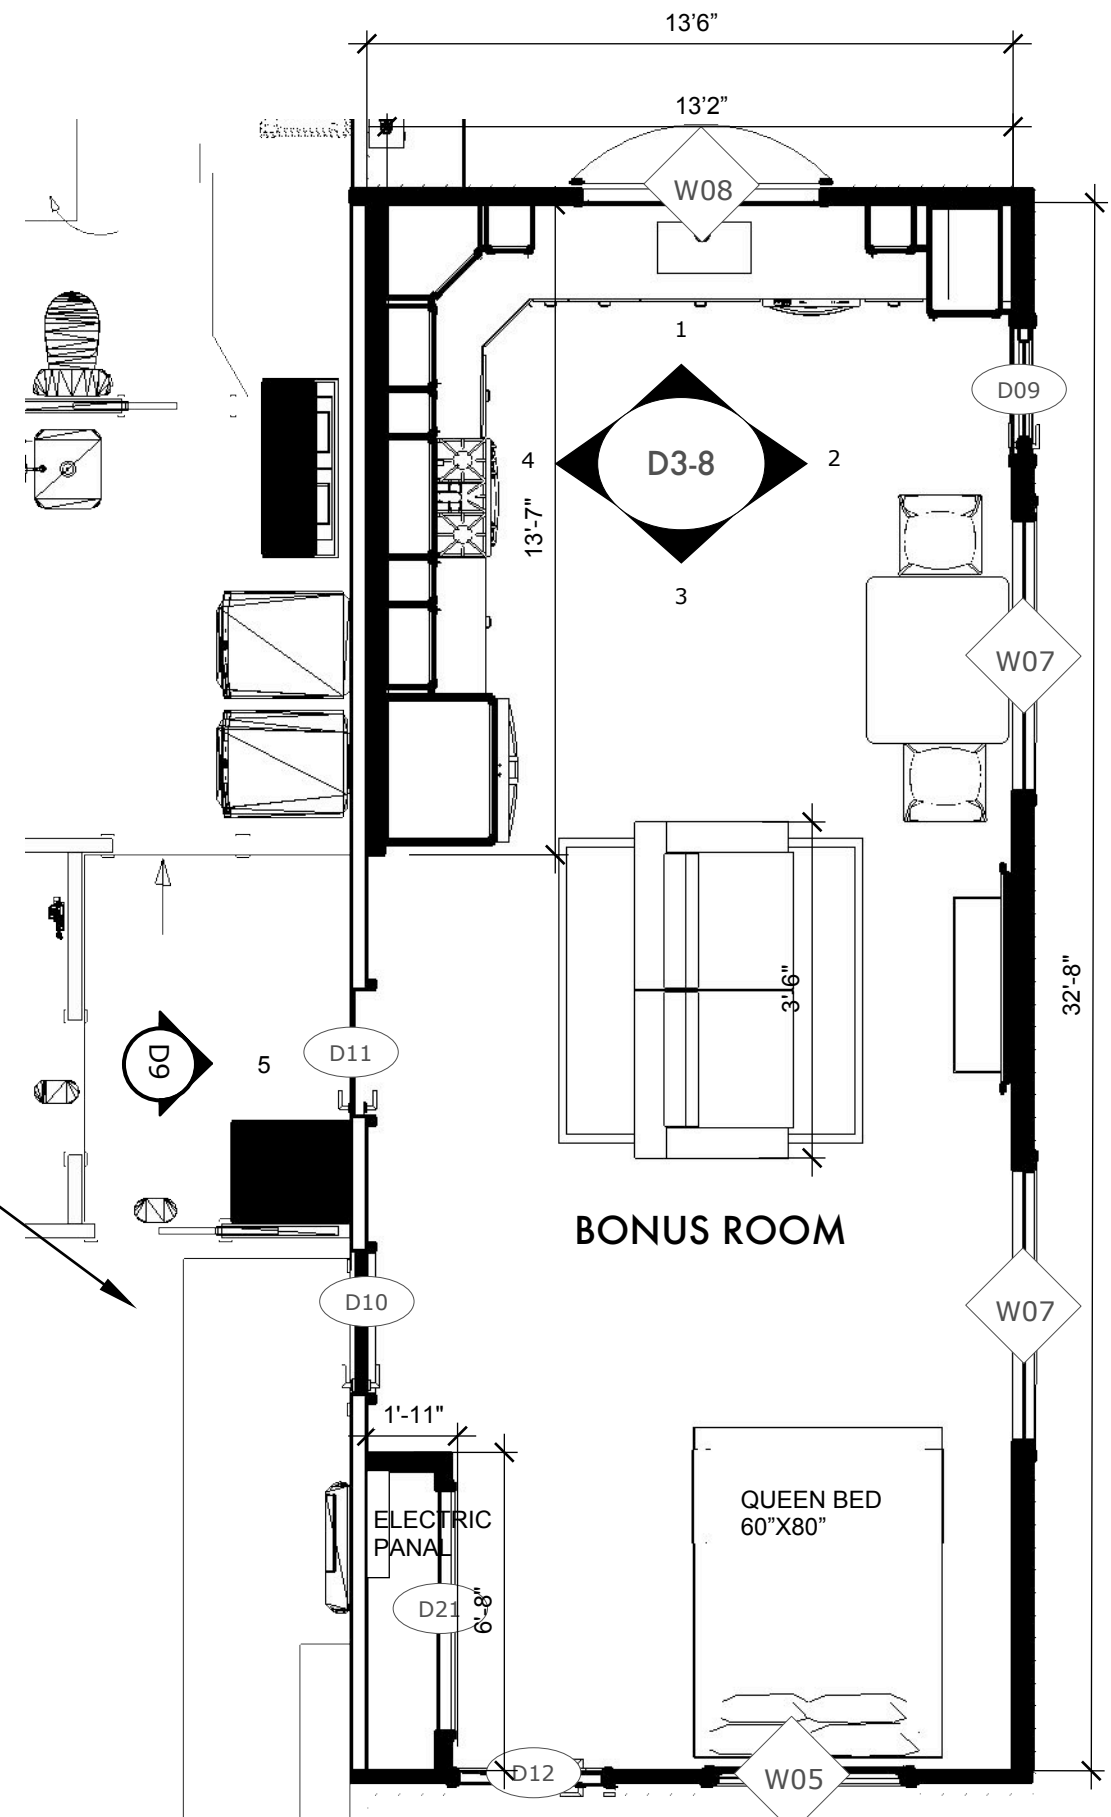

PROPOSED BONUS ROOM FLOOR PLAN
SCALE: 1/4"=1'0"

DOOR SCHEDULE								
NUMBER	ROOM NAME	DESCRIPTION	QTY	FLOOR	WIDTH	HEIGHT	TEMPERED	COMMENTS
D02	HALL/DEN	POCKET DOOR	1	1	36"	80"	TEMPERED	REUSE EXISTING
D03	HALL/LIVING/DINING	HINGED PASSAGE HARDWARE	1	1	36"	80"		REUSE EXISTING
D05	MASTER BATH/MASTER BATH	POCKET DOOR PRIVACY HARDWARE	1	2	36"	80"		REUSE EXISTING
D04	MASTER BATH/MASTER BEDROOM	POCKET DOOR PRIVACY HARDWARE	1	2	36"	80"		MATCH EXISTING
D05	STAR HALL/DEN	HINGING	1	1	36"	80"		REUSE EXISTING
D06	BATH 5/ HALL	HINGED PRIVACY HARDWARE	1	1	32"	80"		
D07	BATH 4/ HALL	HINGED PRIVACY HARDWARE	1	1	32"	80"		
D08	BATH 5/ HALL	HINGED PRIVACY HARDWARE	1	1	32"	80"		
D09	BONUS ROOM	HINGING, WITH KEYPAD LOCK + DEADBOLT	1	1	32"	80"	YES	FULL GLASS DOOR
D10	DEN/PORCH	HINGING	1	1	32"	80"		REUSE EXISTING
D11	HALL/PORCH	HINGED PRIVACY HARDWARE	1	1	32"	80"		MATCH EXISTING
D12	BONUS ROOM	HINGING, WITH KEYPAD LOCK + DEADBOLT	1	1	36"	80"	YES	REUSE EXISTING
D13	MASTER BATH / CLOSET	LOWERED HINGE, DUMMY HARDWARE	5	2	36"	80"		PAINT AND REUSE (E) DOORS
D14	BEDROOM 5/ CLOSET	BI-PASS	1	1	48"	80"	YES	
D15	MASTER BEDROOM / CLOSET	MIRRORED BI-PASS	2	2	60"	80"	YES	REPLACE IN EXISTING LOCATION
D17	BEDROOM 2 DECK	SLIDING GLASS DOOR KEYPAD LOCK	1	1	72"	80"	YES	
D18	BEDROOM 3 DECK	EXT. SLIDER GLASS PANEL	1	1	72"	80"	YES	
D19	MASTER BEDROOM / DECK	SLIDING GLASS DOOR	1	2	72"	48"	YES	
D20	LIVING / DINING DECK	SLIDING GLASS DOOR	2	1	48"	80"	YES	
D21	BONUS ROOM	BI-PASS	1	1	60"	80"		


WINDOW SCHEDULE									
NUMBER	ROOM NAME	DESCRIPTION	QTY	FLOOR	WIDTH	HEIGHT	TOP	TEMPERED	COMMENTS
W02	BEDROOM 2 / DECK	FIXED GLASS	1	1	24"	48"	80 7/8"	YES	REPLACE IN EXISTING LOCATION ?
W03	BEDROOM 3 / DECK	FIXED GLASS	1	1	24"	48"	80 7/8"	YES	
W04	BEDROOM 5 / DECK	SINGLE CASEMENT	1	1	24"	48"	80 7/8"	YES	
W05	MASTER BEDROOM / DECK	FIXED GLASS	2	2	24"	48"	80 7/8"	YES	
W06	BONUS ROOM	SLIDING WINDOW	1	1	48"	24"	80 7/8"	YES	REUSE EXISTING
W07	LIVING / DINING / DECK	FIXED GLASS	1	1	48"	80"	80 7/8"	YES	
W08	BONUS ROOM	FIXED GLASS	3	1	72"	42"	80 7/8"	YES	
W09	BONUS ROOM	RIGHT SLIDING WINDOW	1	1	60"	36"	80 7/8"	YES	
W10	MASTERBATH	DOUBLE SLIDER	1	2	72"	48"	80 7/8"	YES	NEW IN EXISTING LOCATION
W11	LIVING / DINING / DECK	FIXED GLASS	1	1	72"	60"	80 7/8"	YES	REUSE EXISTING

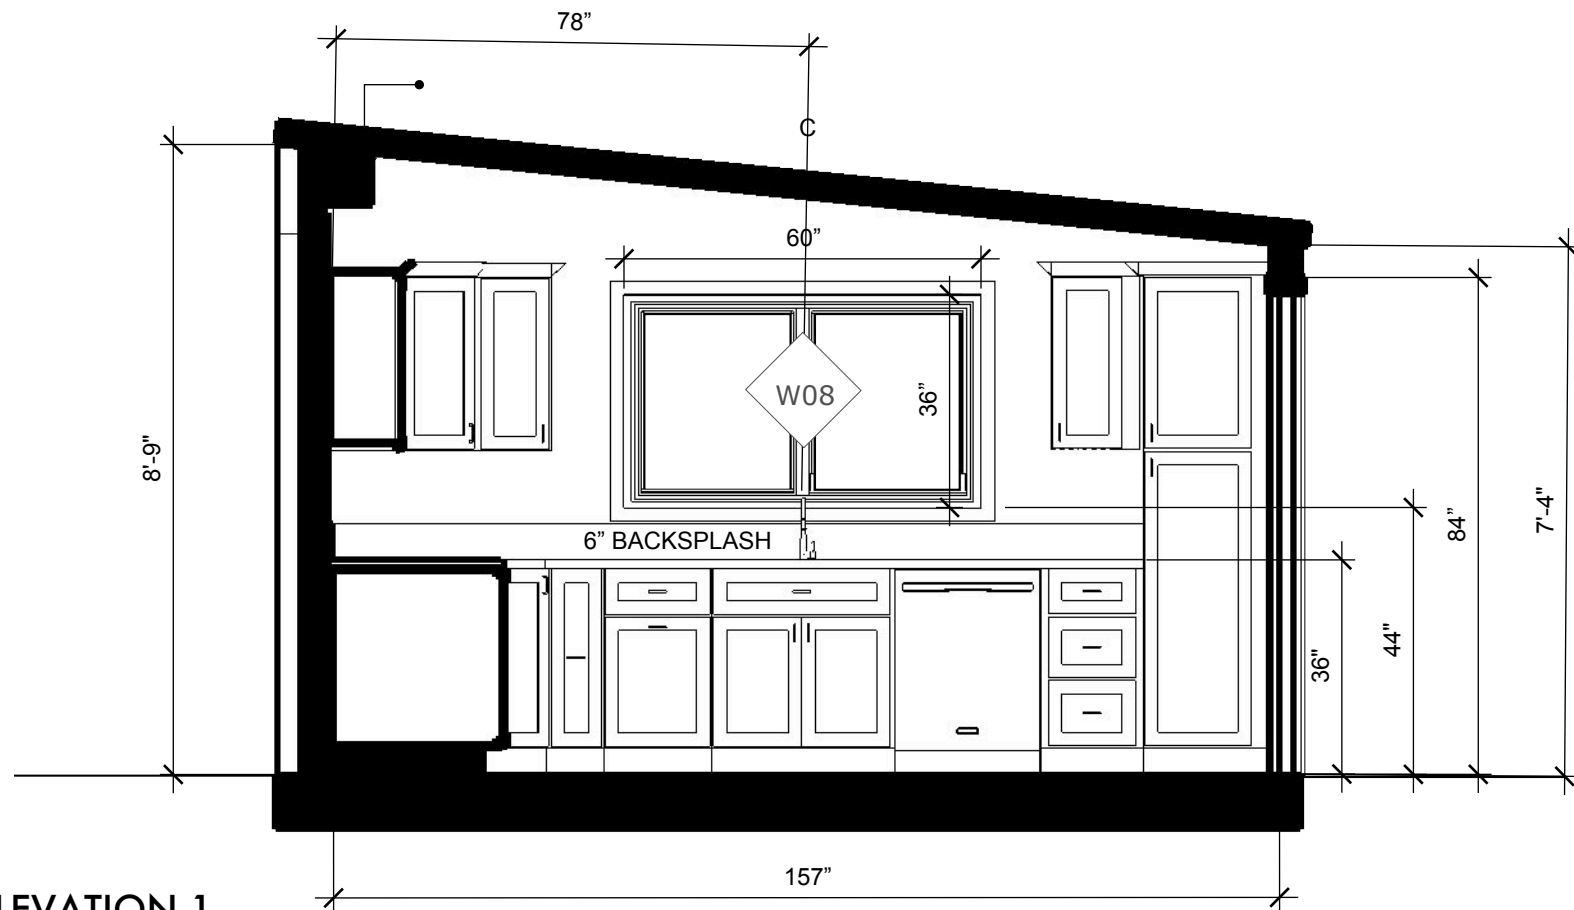

1 BONUS ROOM ELEVATION 1
SCALE: 3/8"=1'0"




1 BONUS ROOM
PERSPECTIVE

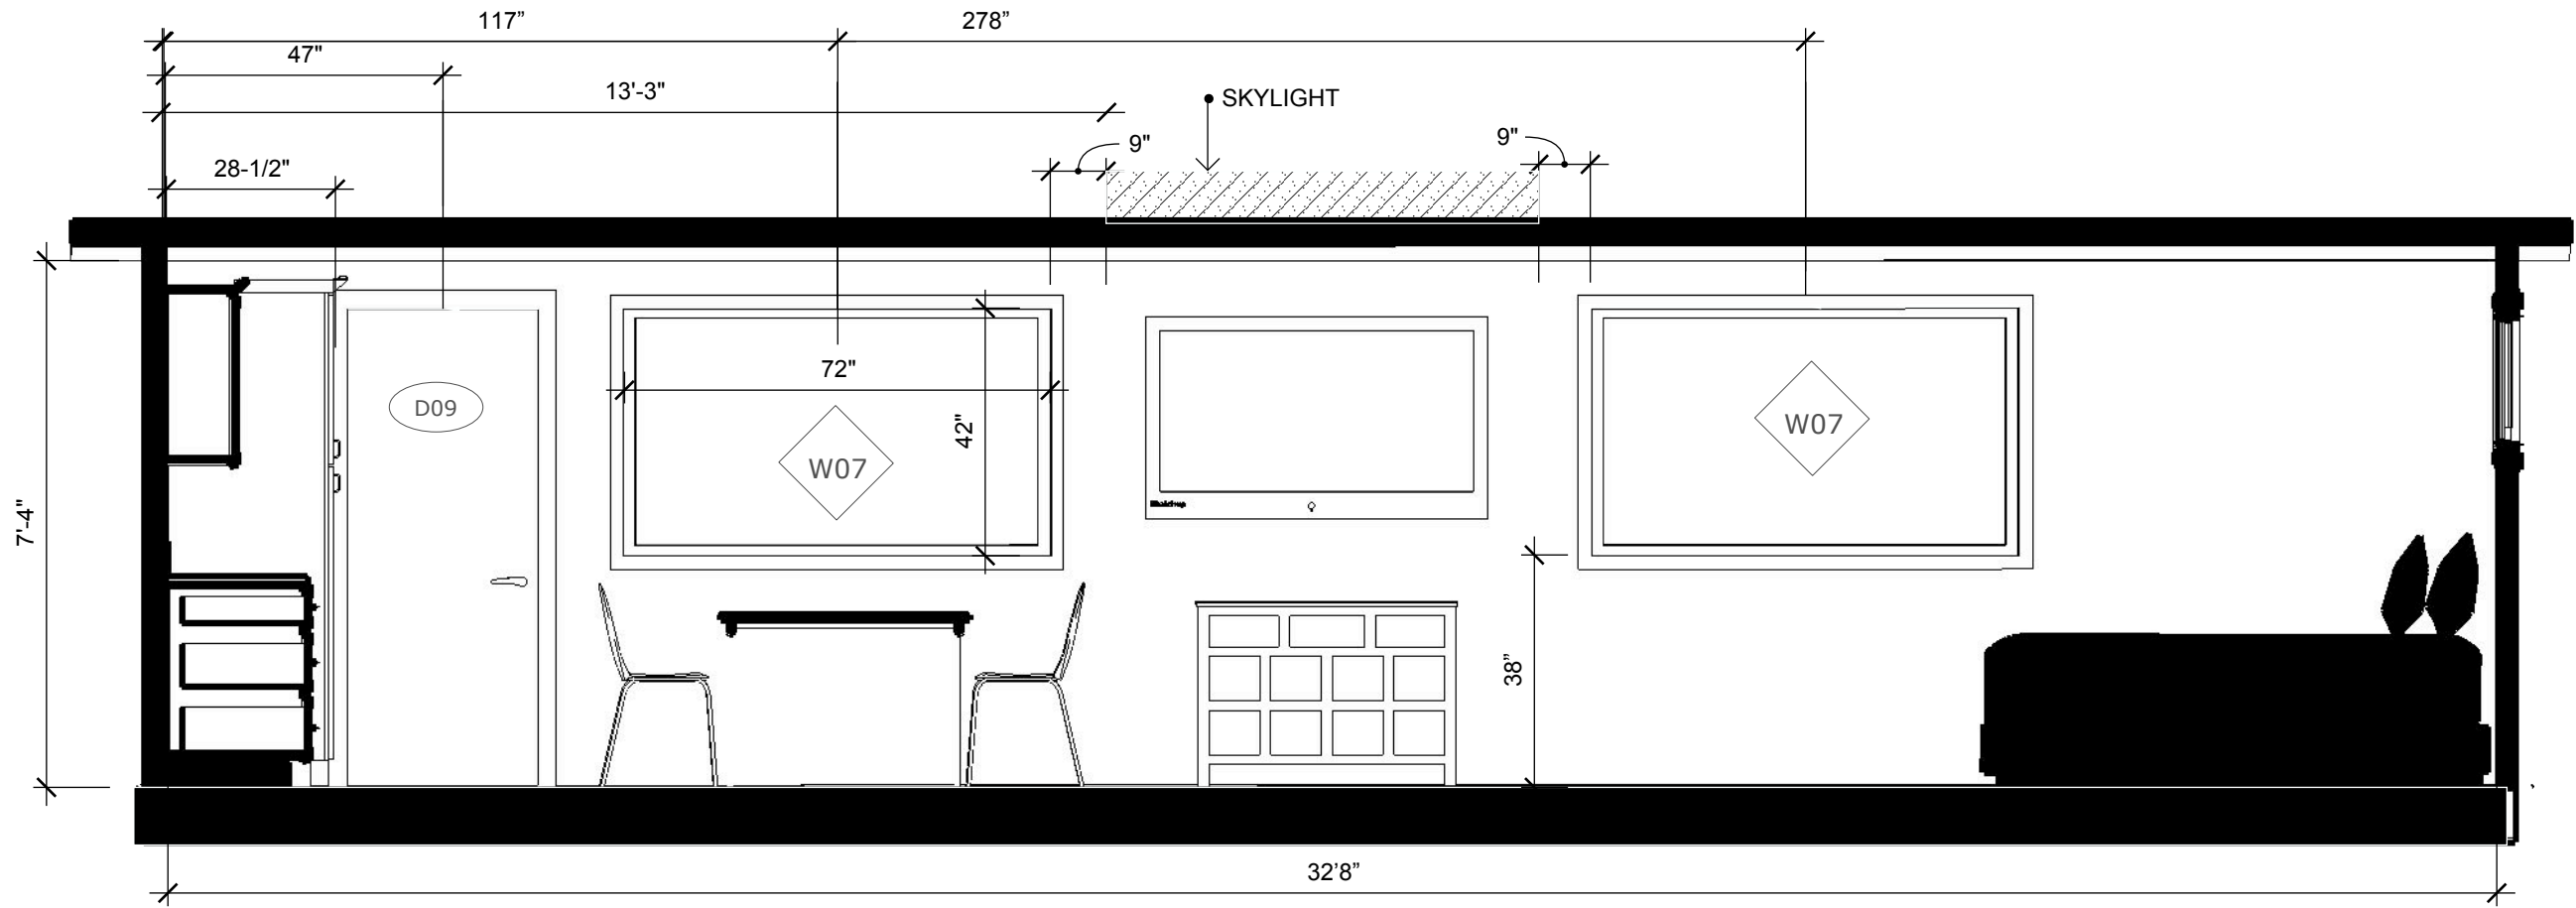

2

BONUS ROOM ELEVATION 2
SCALE: 3/8"=1'0"

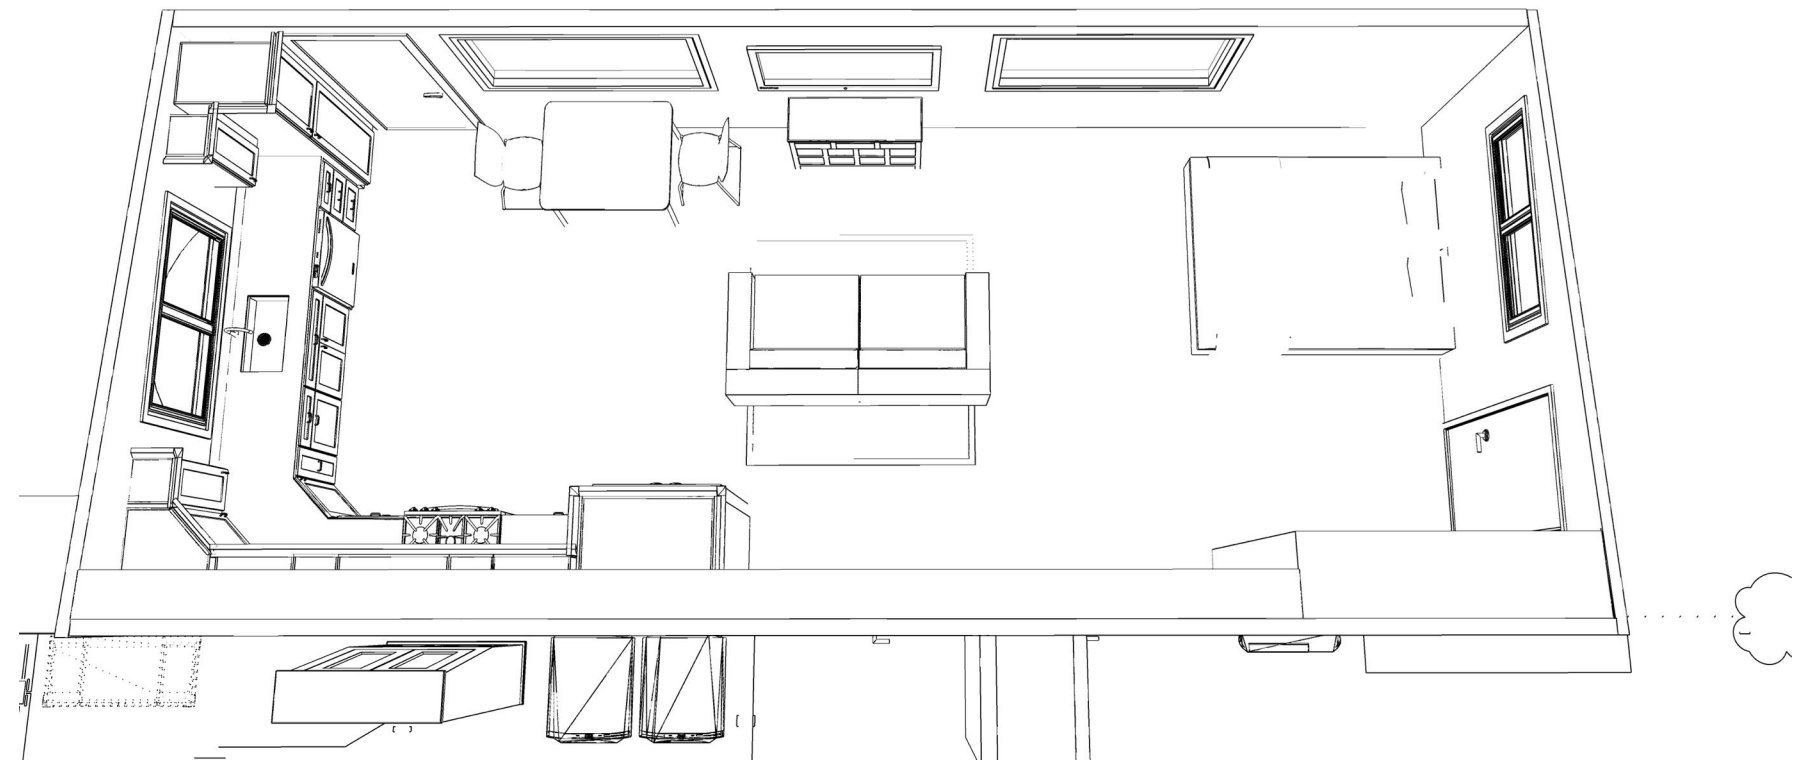

2

BONUS ROOM PERSPECTIVE

K Smith Interiors
Capitola, Ca 95010
831-359-5490

CLIENT
Theresa Mass
Soquel, CA 95073

ISSUE
3-17-25


PROJECT
Maas-Retreat
House

DRAWN BY: KS

DESCRIPTION
Elevations &
Perspectives


3

BONUS ROOM ELEVATION 3
SCALE: 3/8"=1'0"

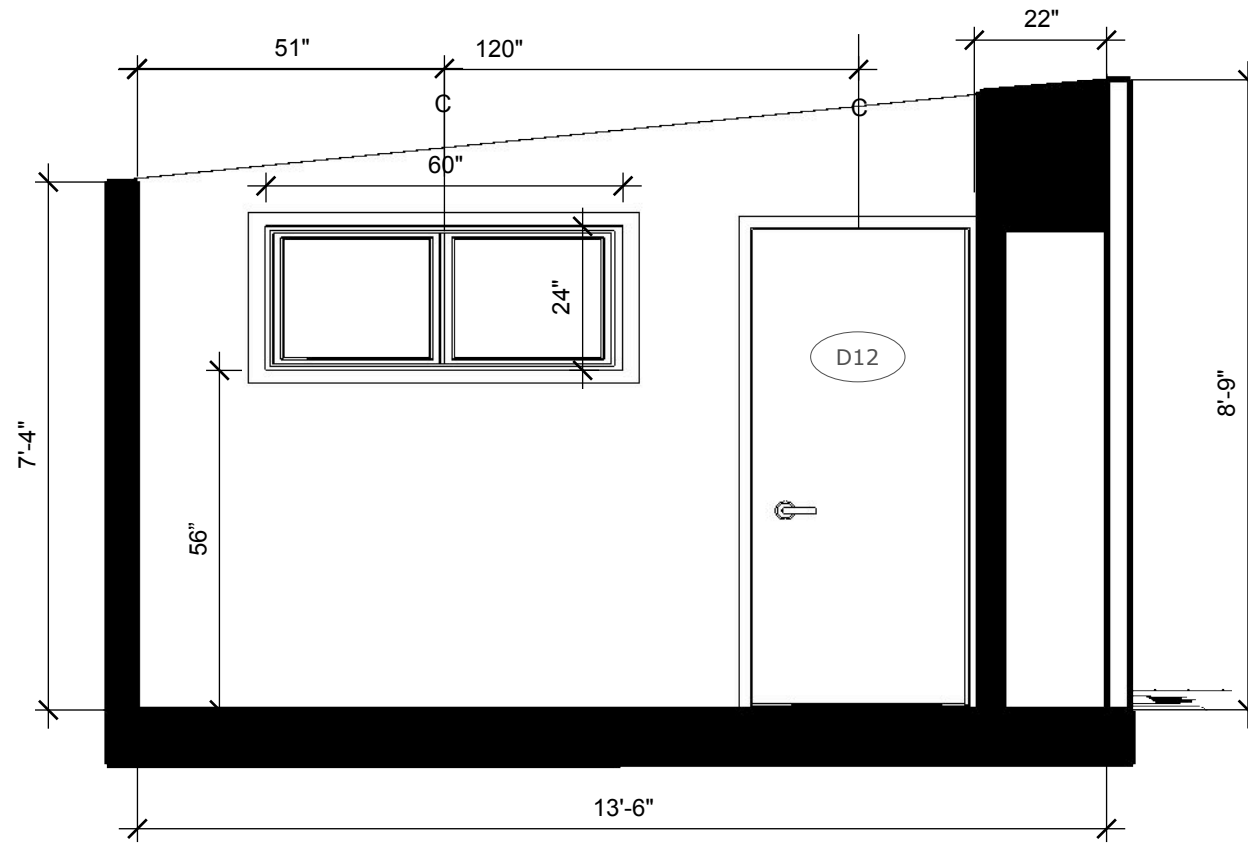

3

BONUS ROOM PERSPECTIVE

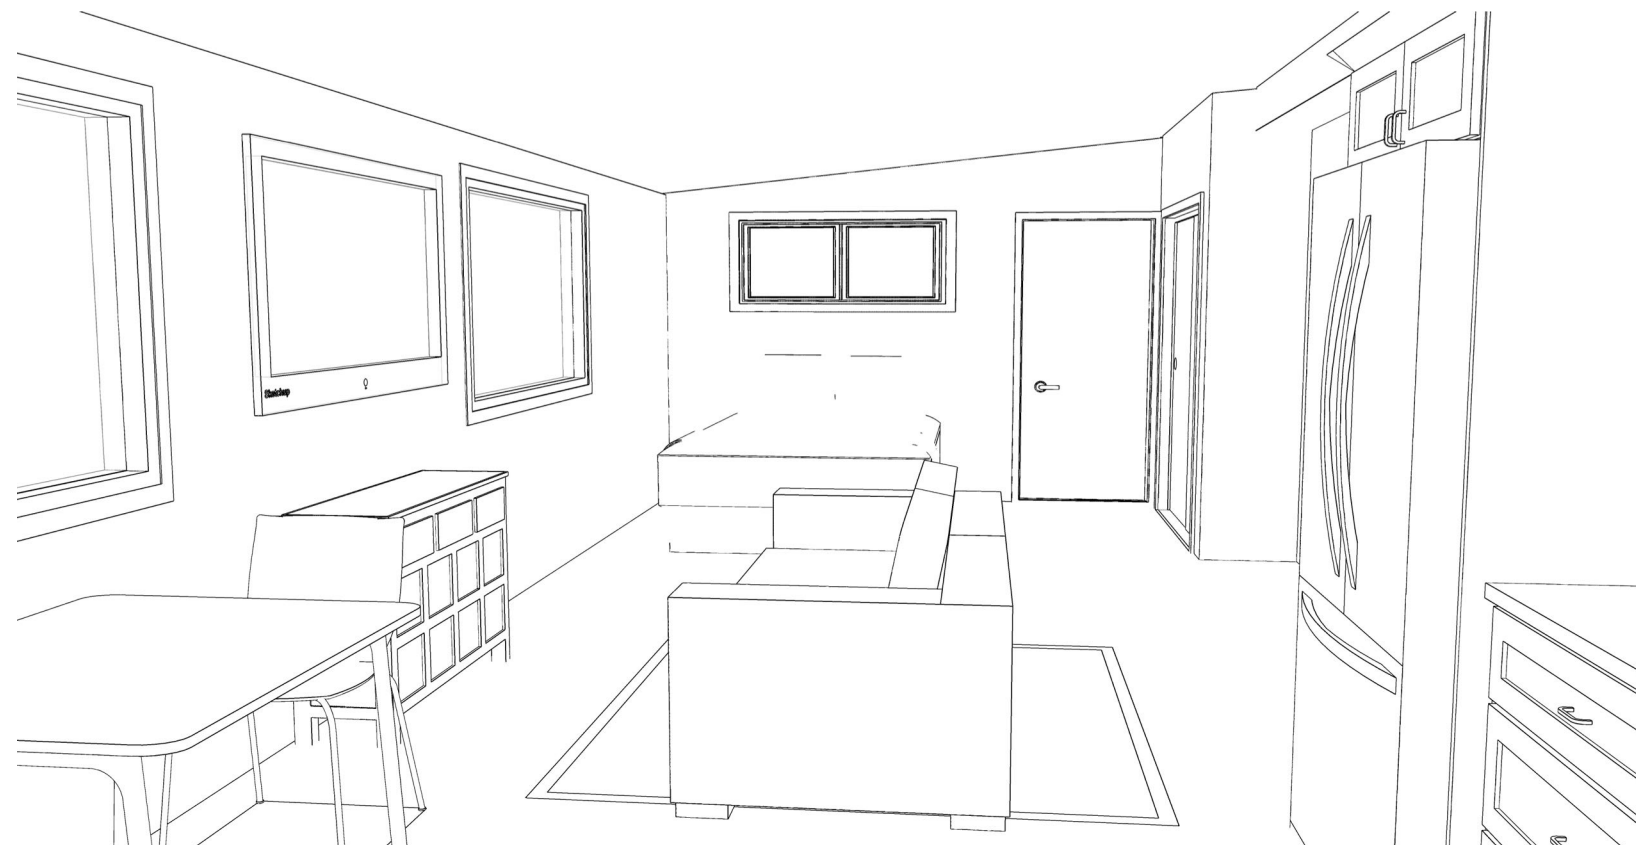

K Smith Interiors
Capitola, Ca 95010
831-359-5490

CLIENT
Theresa Mass
Soquel, CA 95073


ISSUE
3-17-25

PROJECT
Maas-Retreat
House


DRAWN BY: KS
DESCRIPTION
Elevations &
Perspectives

D

05

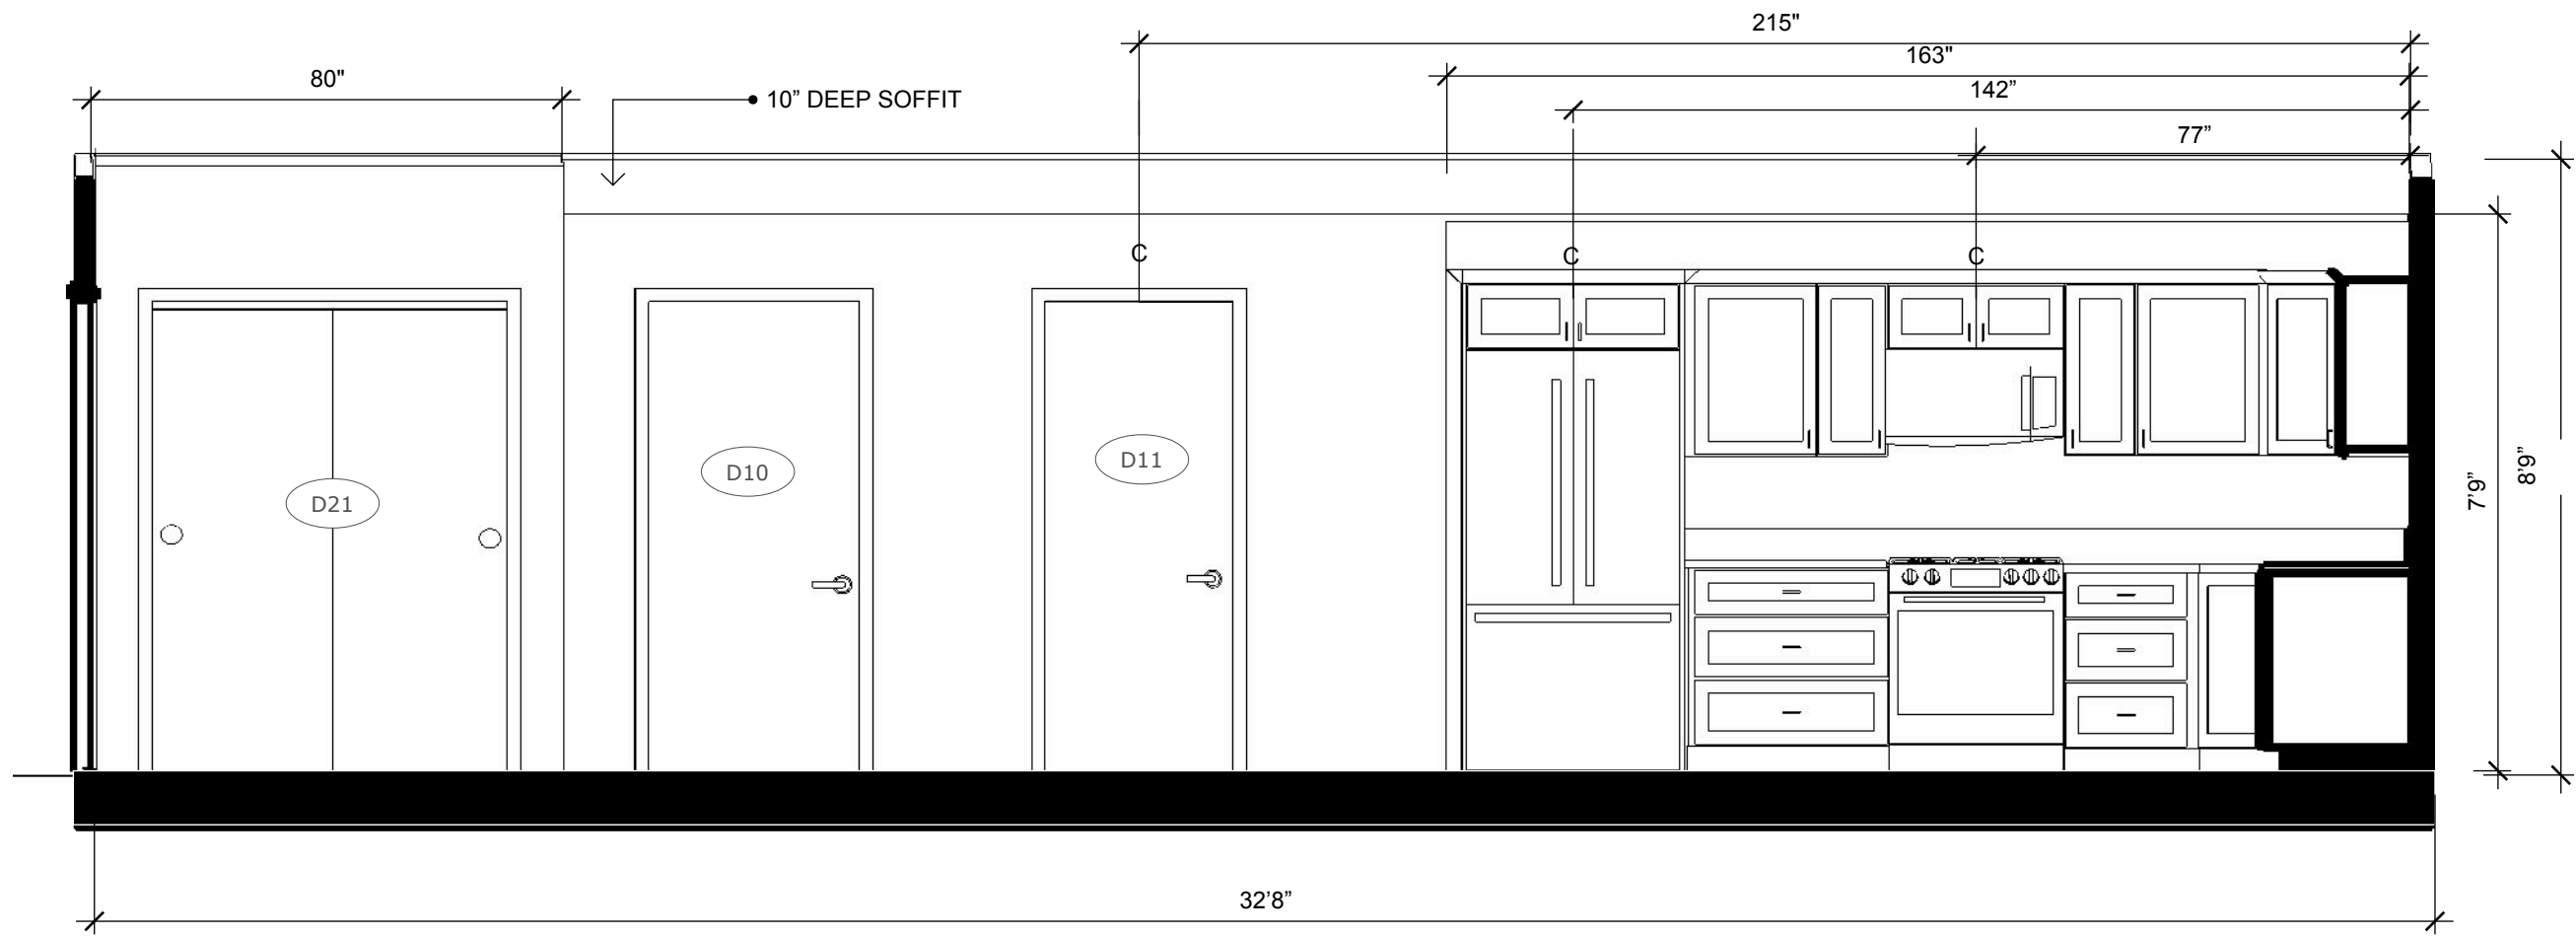

4 BONUS ROOM ELEVATION 4 OPTION 1
SCALE: 3/8"=1'0"

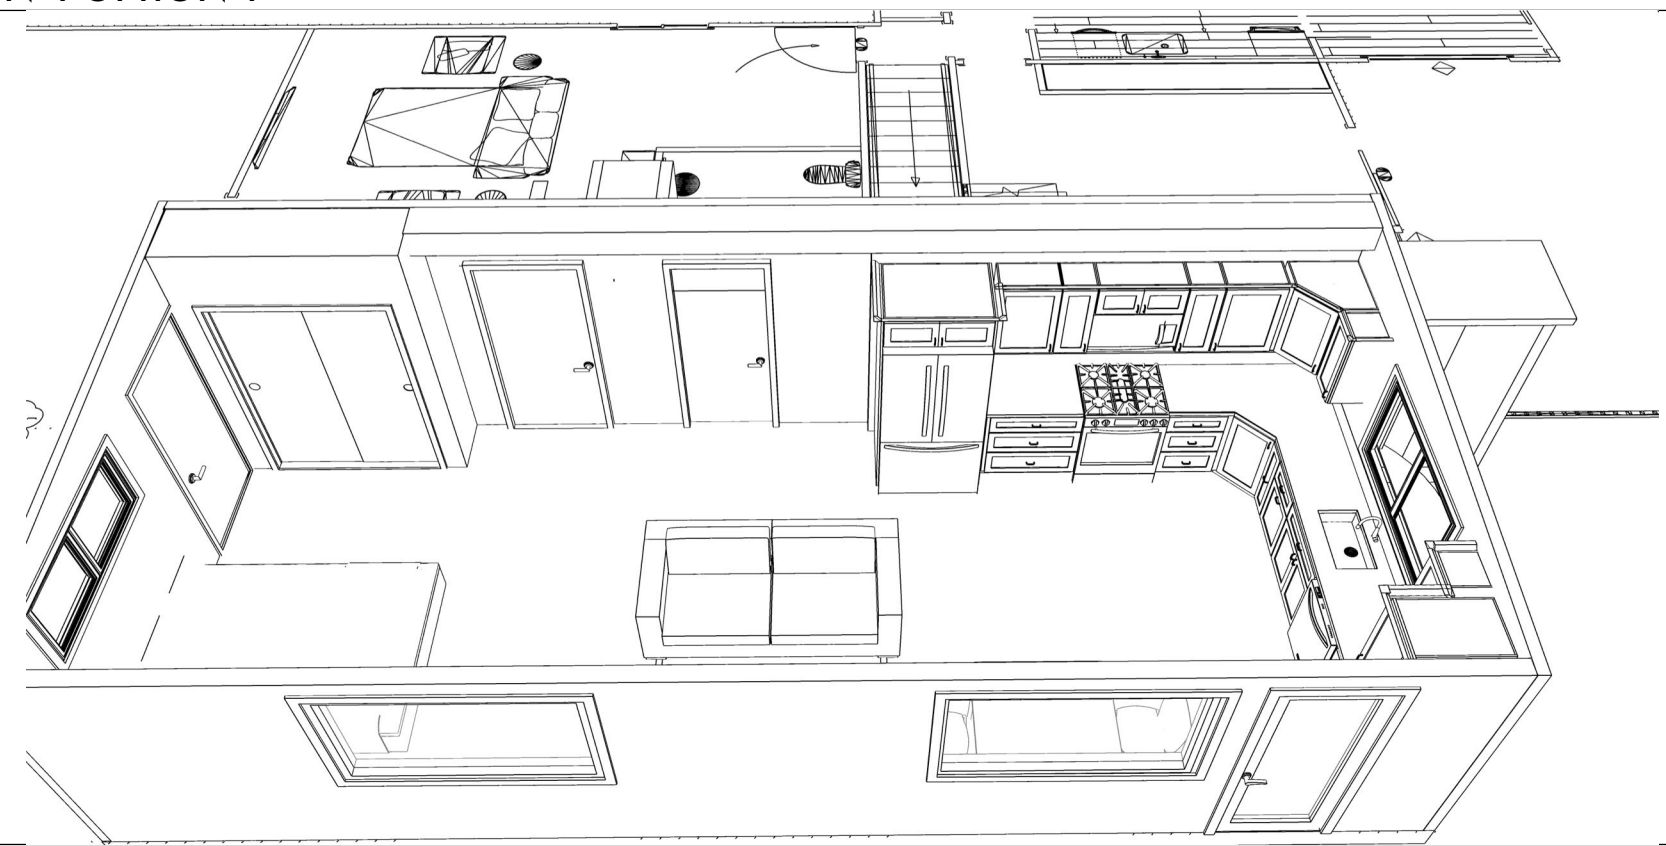

4 BONUS ROOM
PERSPECTIVE


K Smith Interiors
Capitola, Ca 95010
831-359-5490

CLIENT
Theresa Mass
Soquel, CA 95073

ISSUE
3-17-25


PROJECT
Maas-Retreat
House

DRAWN BY: KS
DESCRIPTION
Elevations &
Perspectives

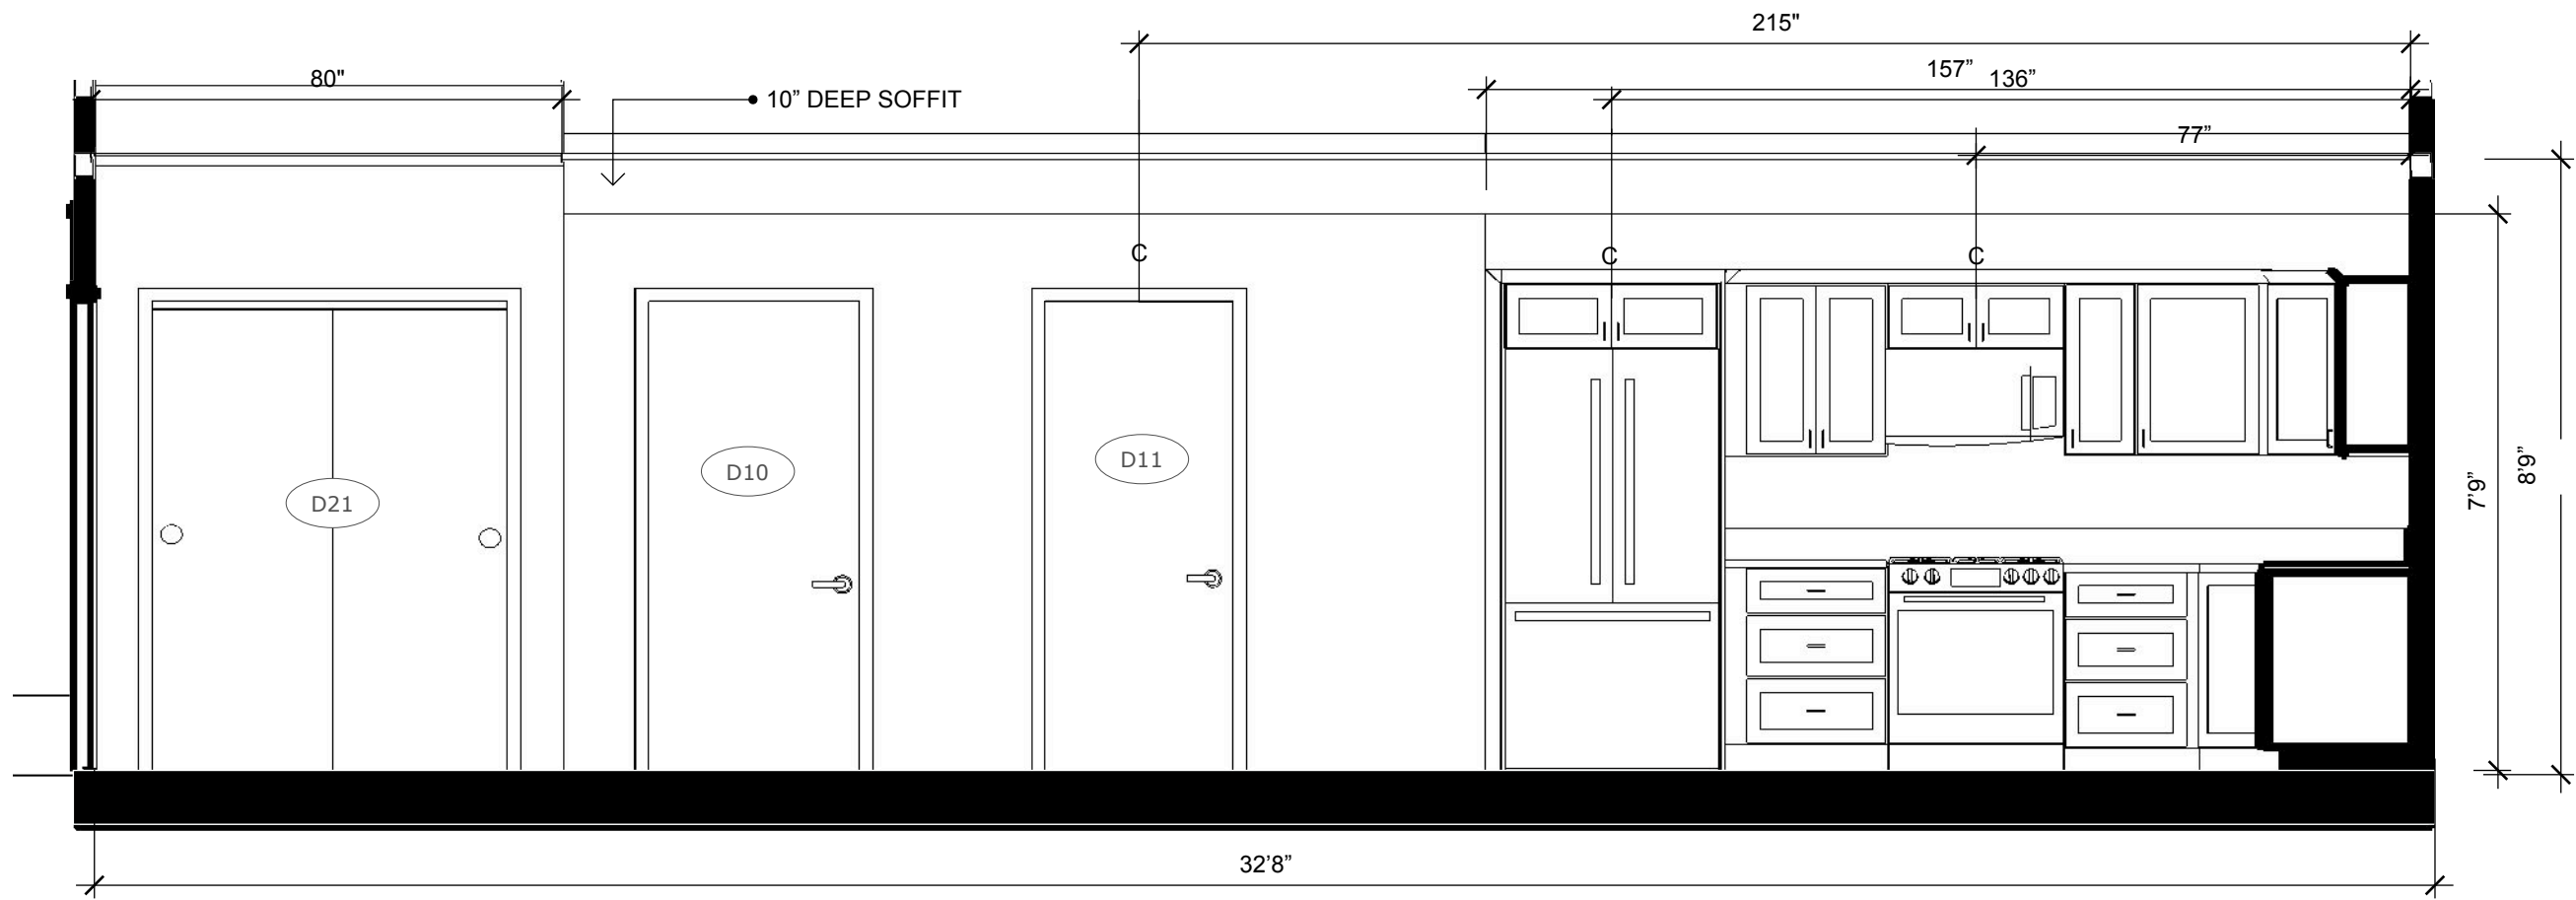

4

BONUS ROOM ELEVATION 4 OPTION 2
SCALE: 3/8"=1'0"

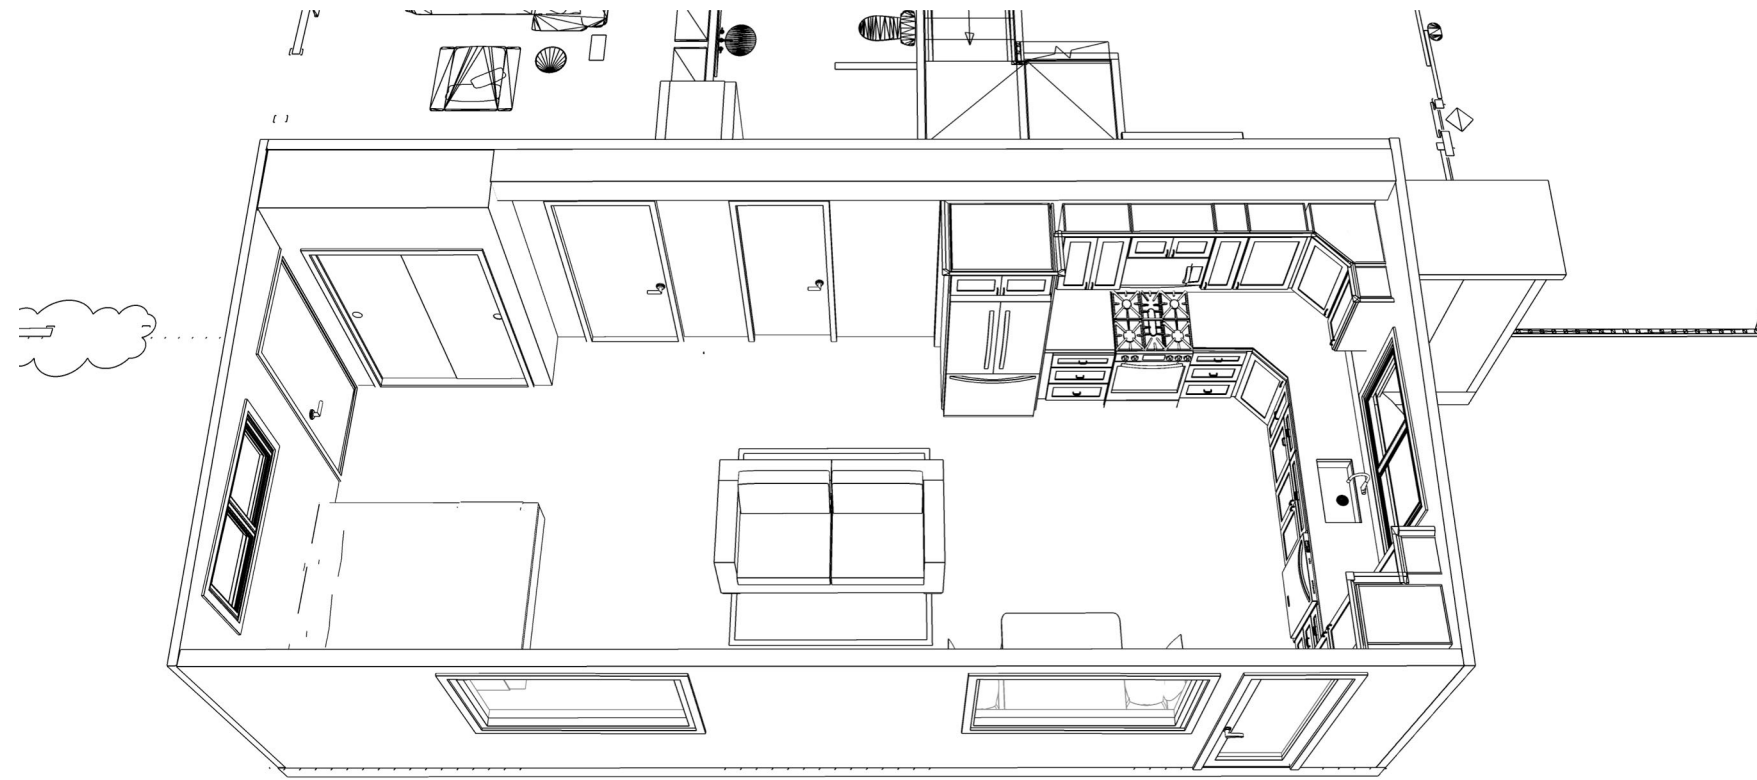

4

BONUS ROOM PERSPECTIVE


K Smith Interiors
Capitola, Ca 95010
831-359-5490

CLIENT
Theresa Mass
Soquel, CA 95073

ISSUE
3-17-25


PROJECT
Maas-Retreat
House

DRAWN BY: KS
DESCRIPTION
Elevations &
Perspectives

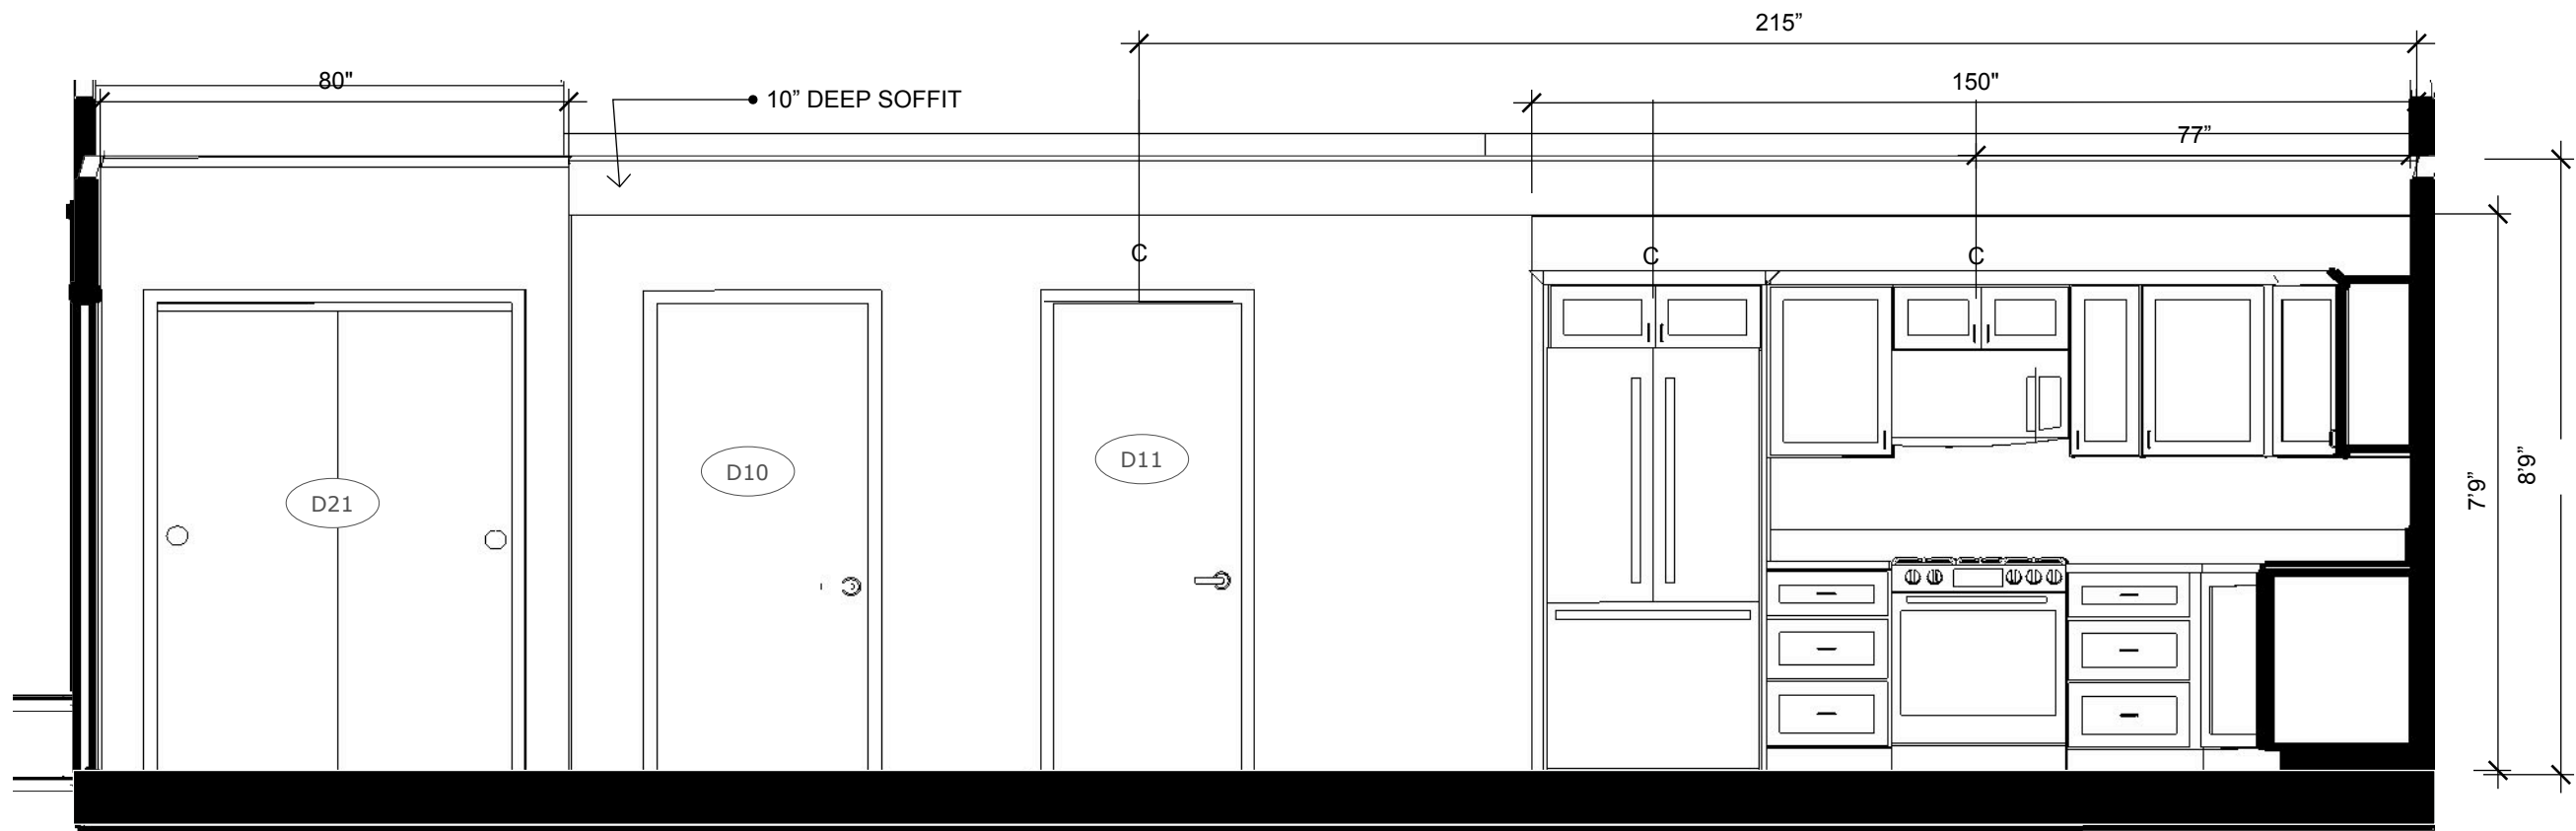

4

BONUS ROOM ELEVATION 4 OPTION 3
SCALE: 3/8"=1'0"

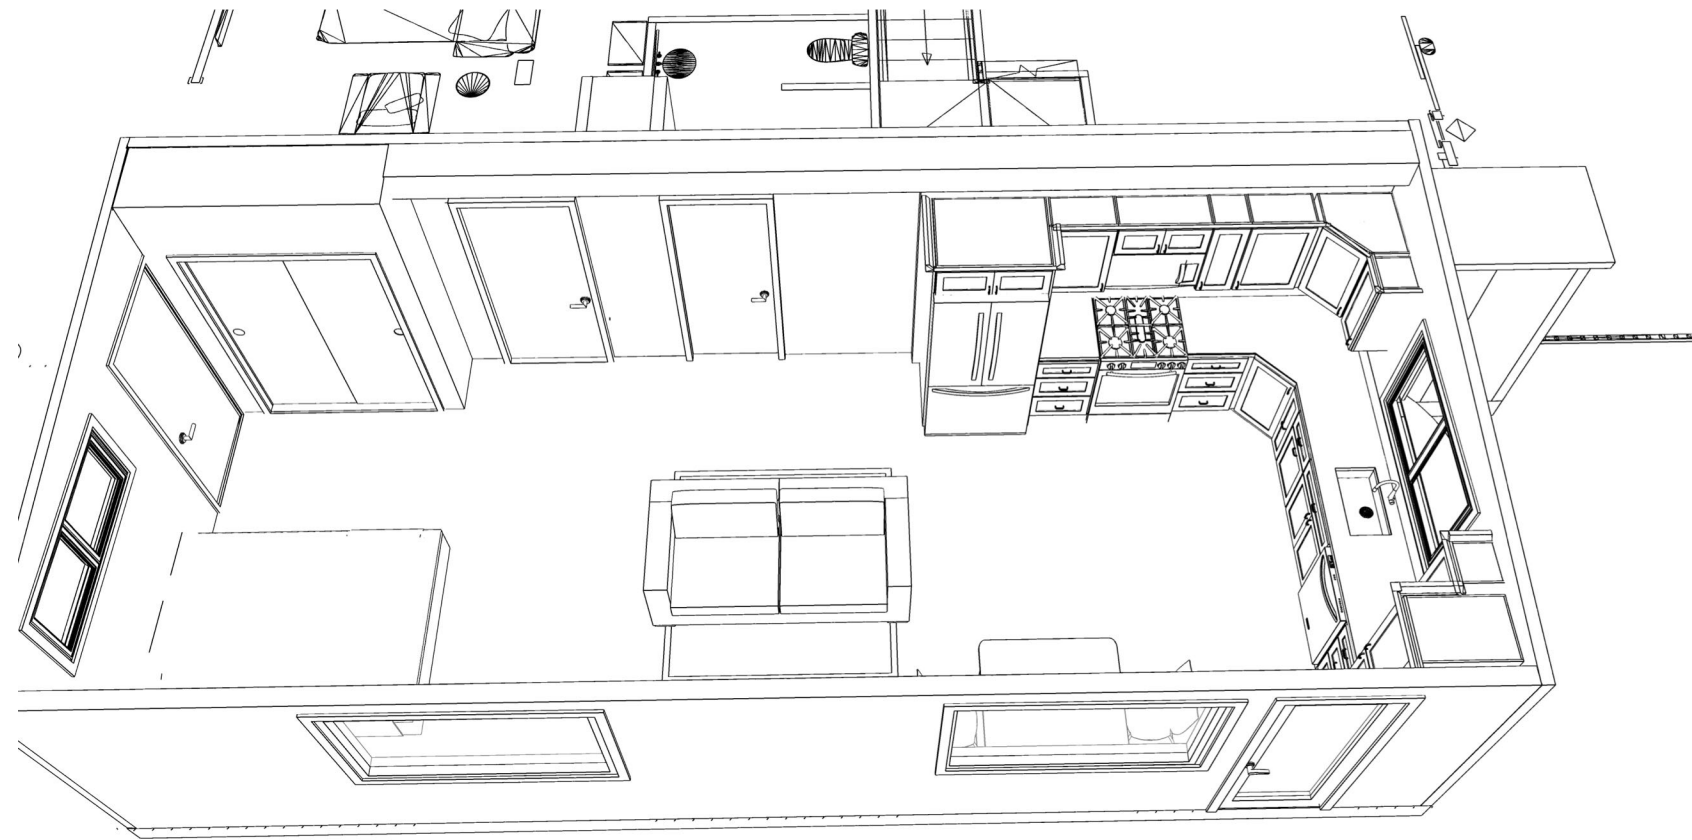

4

BONUS ROOM PERSPECTIVE

K Smith Interiors
Capitola, Ca 95010
831-359-5490

CLIENT
Theresa Mass
Soquel, CA 95073



ISSUE
3-17-25

PROJECT
Maas-Retreat
House

DRAWN BY: KS
DESCRIPTION
Elevations &
Perspectives


D

08

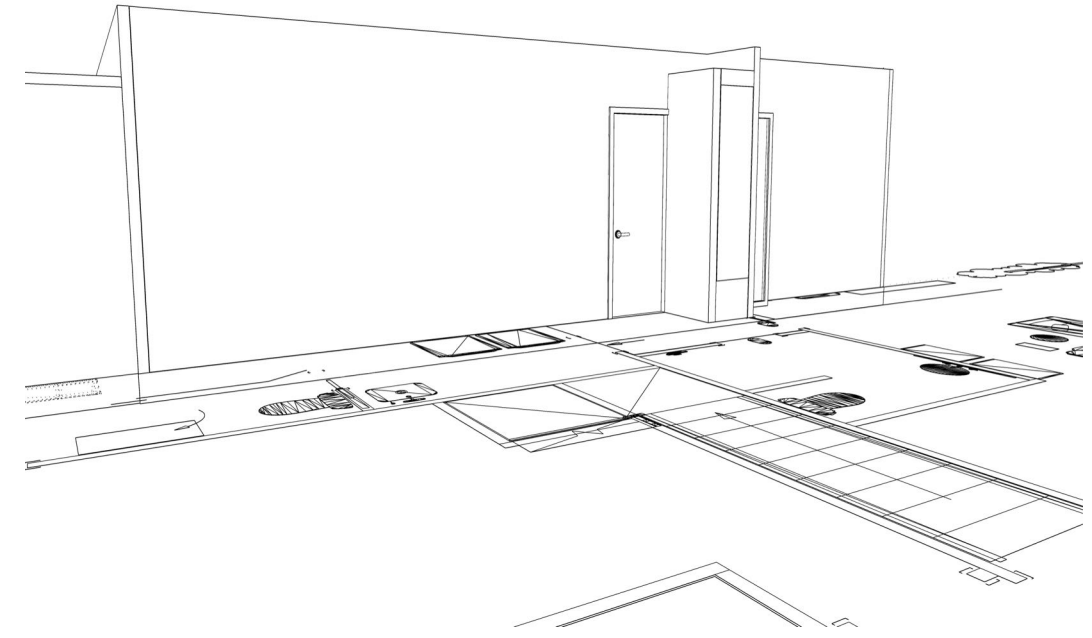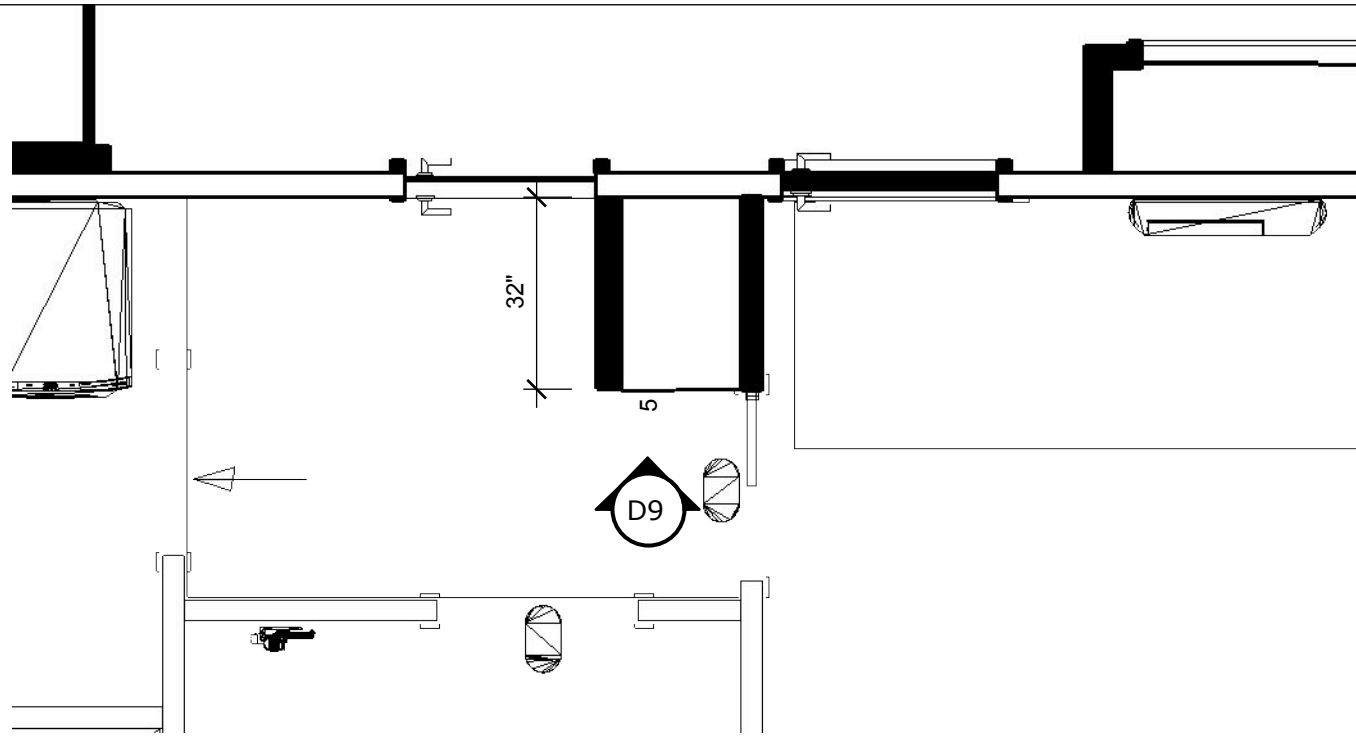

5 FURNACE CLOSET FLOOR PLAN
SCALE: 3/8"=1'0"

FURNACE CLOSET PERSPECTIVE

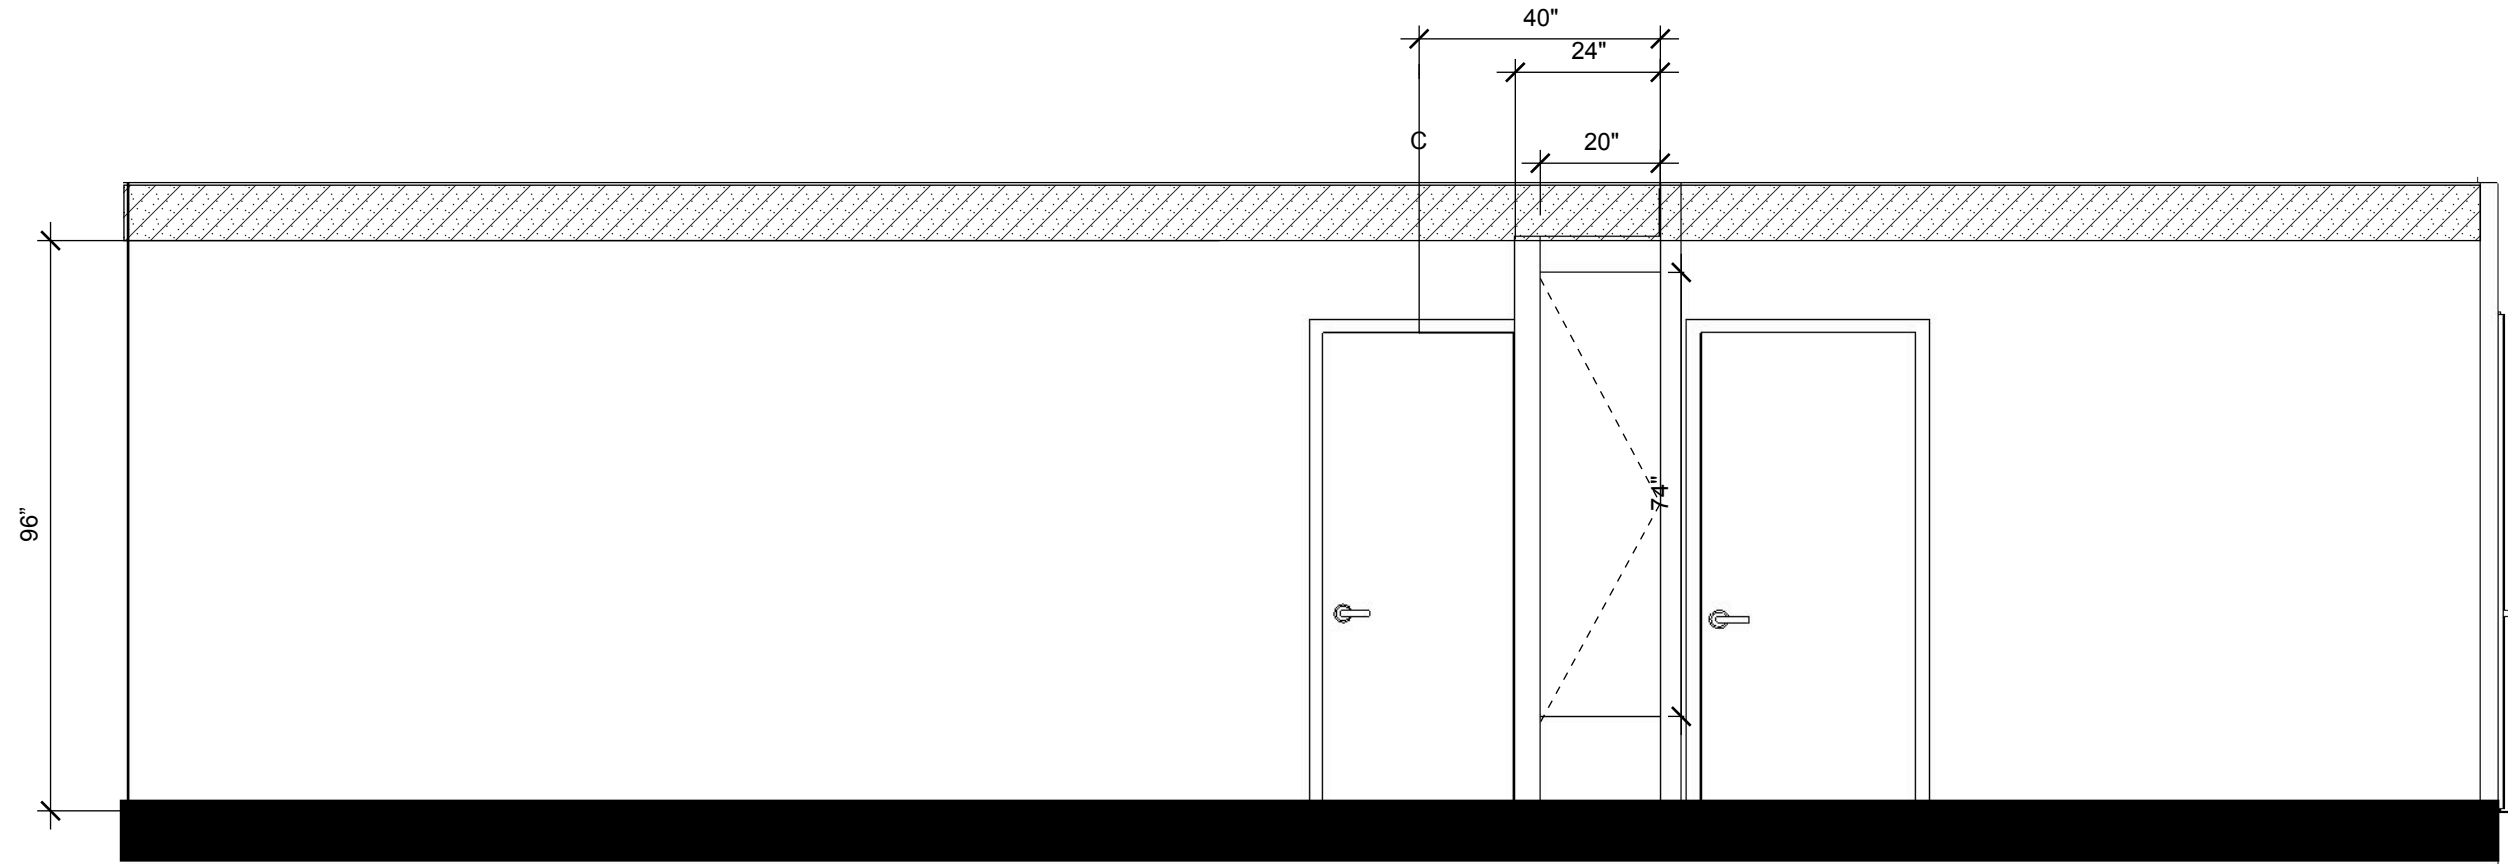

5 ELEVATION 5
SCALE: 3/8"=1'0"

K Smith Interiors
Capitola, Ca 95010
831-359-5490

CLIENT
Theresa Mass
Soquel, CA 95073

ISSUE
3-17-25

PROJECT
Maas-Retreat
House

DRAWN BY: KS
DESCRIPTION
Furnace Closet Details

D

09