


# EL REY WAY -KITCHEN

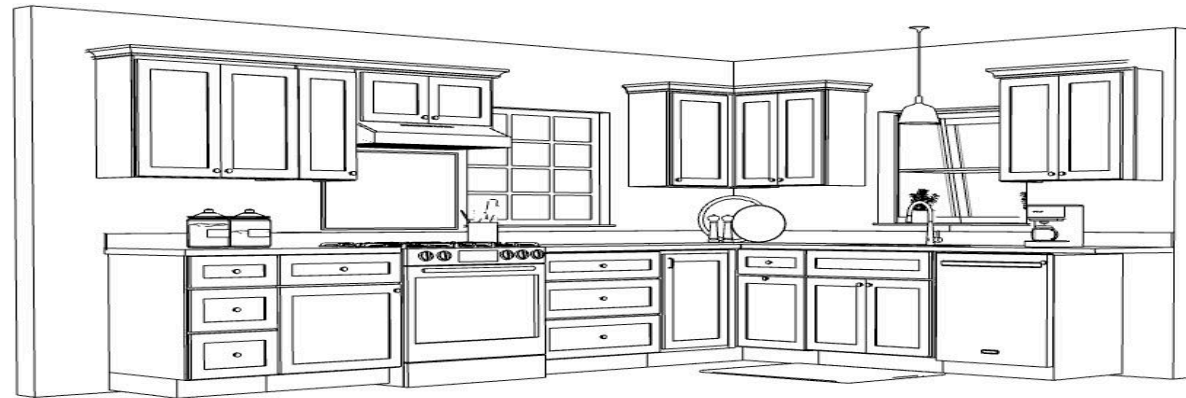

## NOTES

All dimensions provided in these interior design drawings are intended as a guide only, and must be verified on-site by the contractor and/or sub-contractors prior to construction and installation.

The dimensions given by the cabinet maker/manufacturer along with sink centers shall take precedence over the dimensions provided in these drawings.

The designer assumes no responsibility for any errors or omissions in the drawings.

SHEET NUMBER	SHEET NAME
Sheet 001	Cover Page
Sheet 002	Floor Plan
Sheet 003	Elevation 1
Sheet 004	Elevation 2
Sheet 005	Elevation 3
Sheet 006	Elevation 4
Sheet 007	3D Rendrings

**K SMITH**  
**INTERIORS**  
CREATES GOOD LIVING

Katie Smith

T: 831-359-5490


E: Katie@ksmithinterios.design

W: KSMITHINTERIORS.DESIGN


El Rey Way-Kitchen::

September 16, 2024 ::

Sacramento::


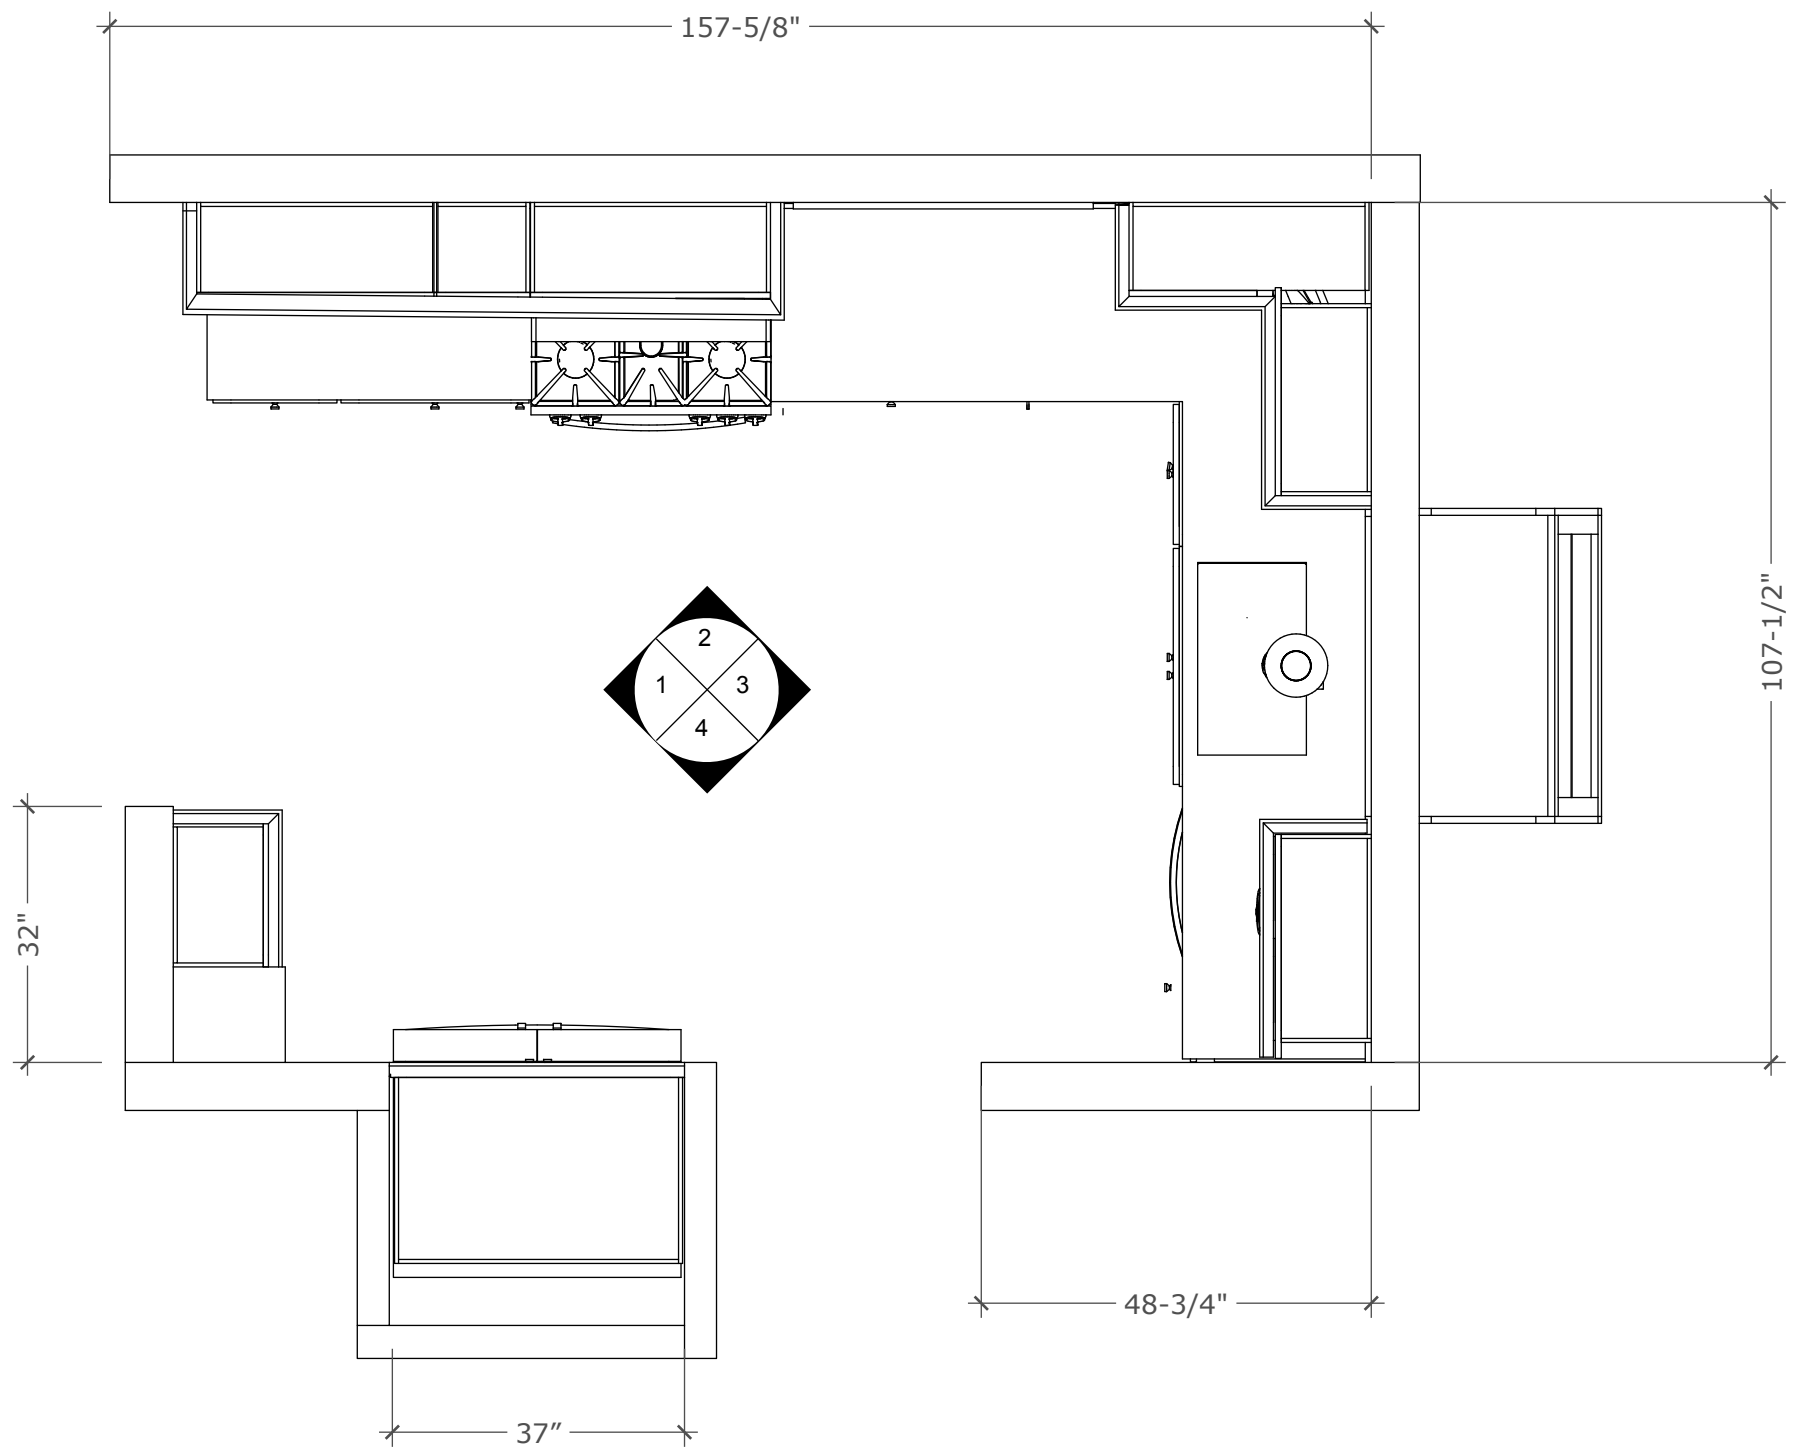



Floor Plan  
Scale: 1/2" = 1' 0"

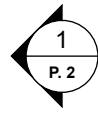

Elevation 1

Scale: 1/2" = 1' 0"

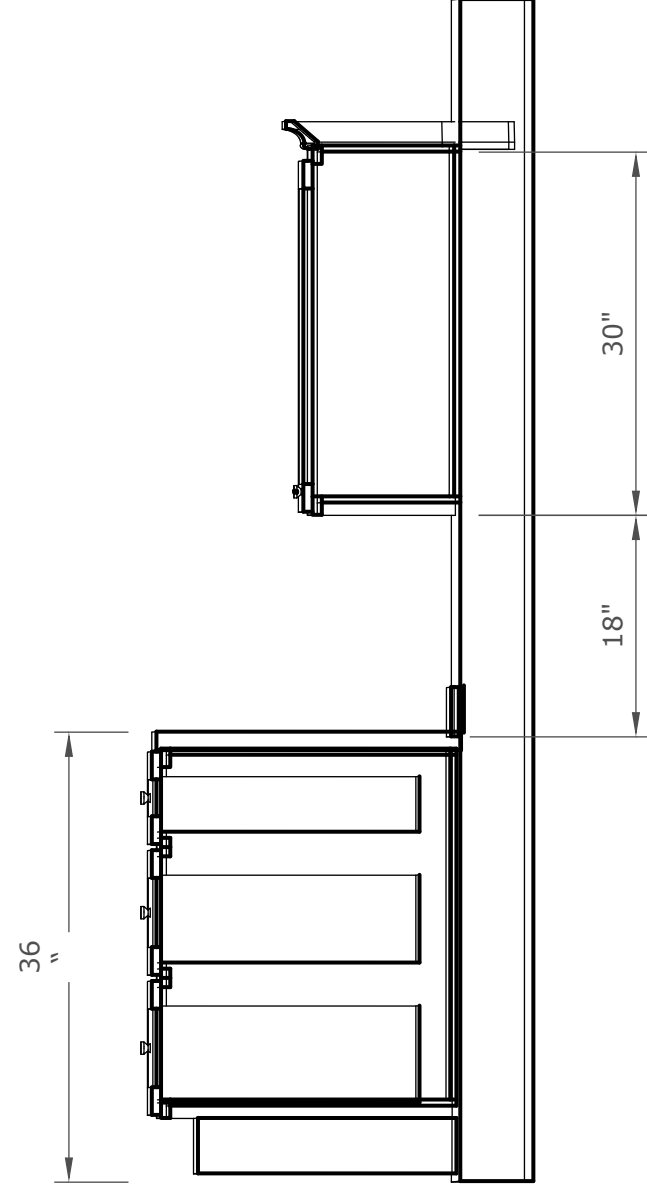
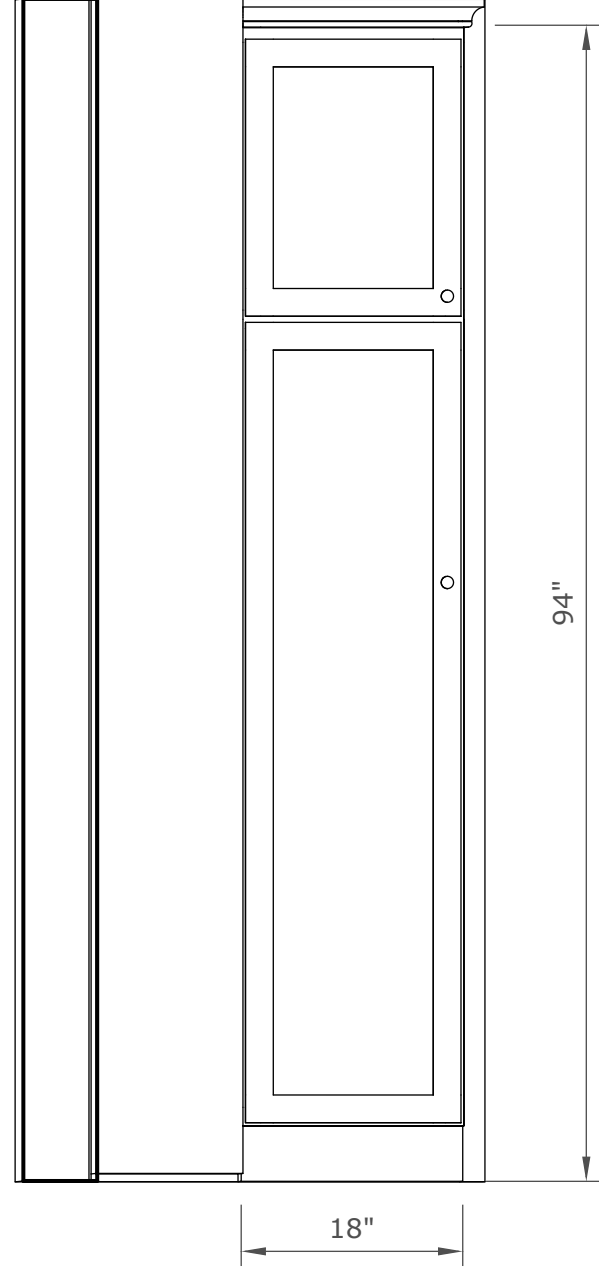


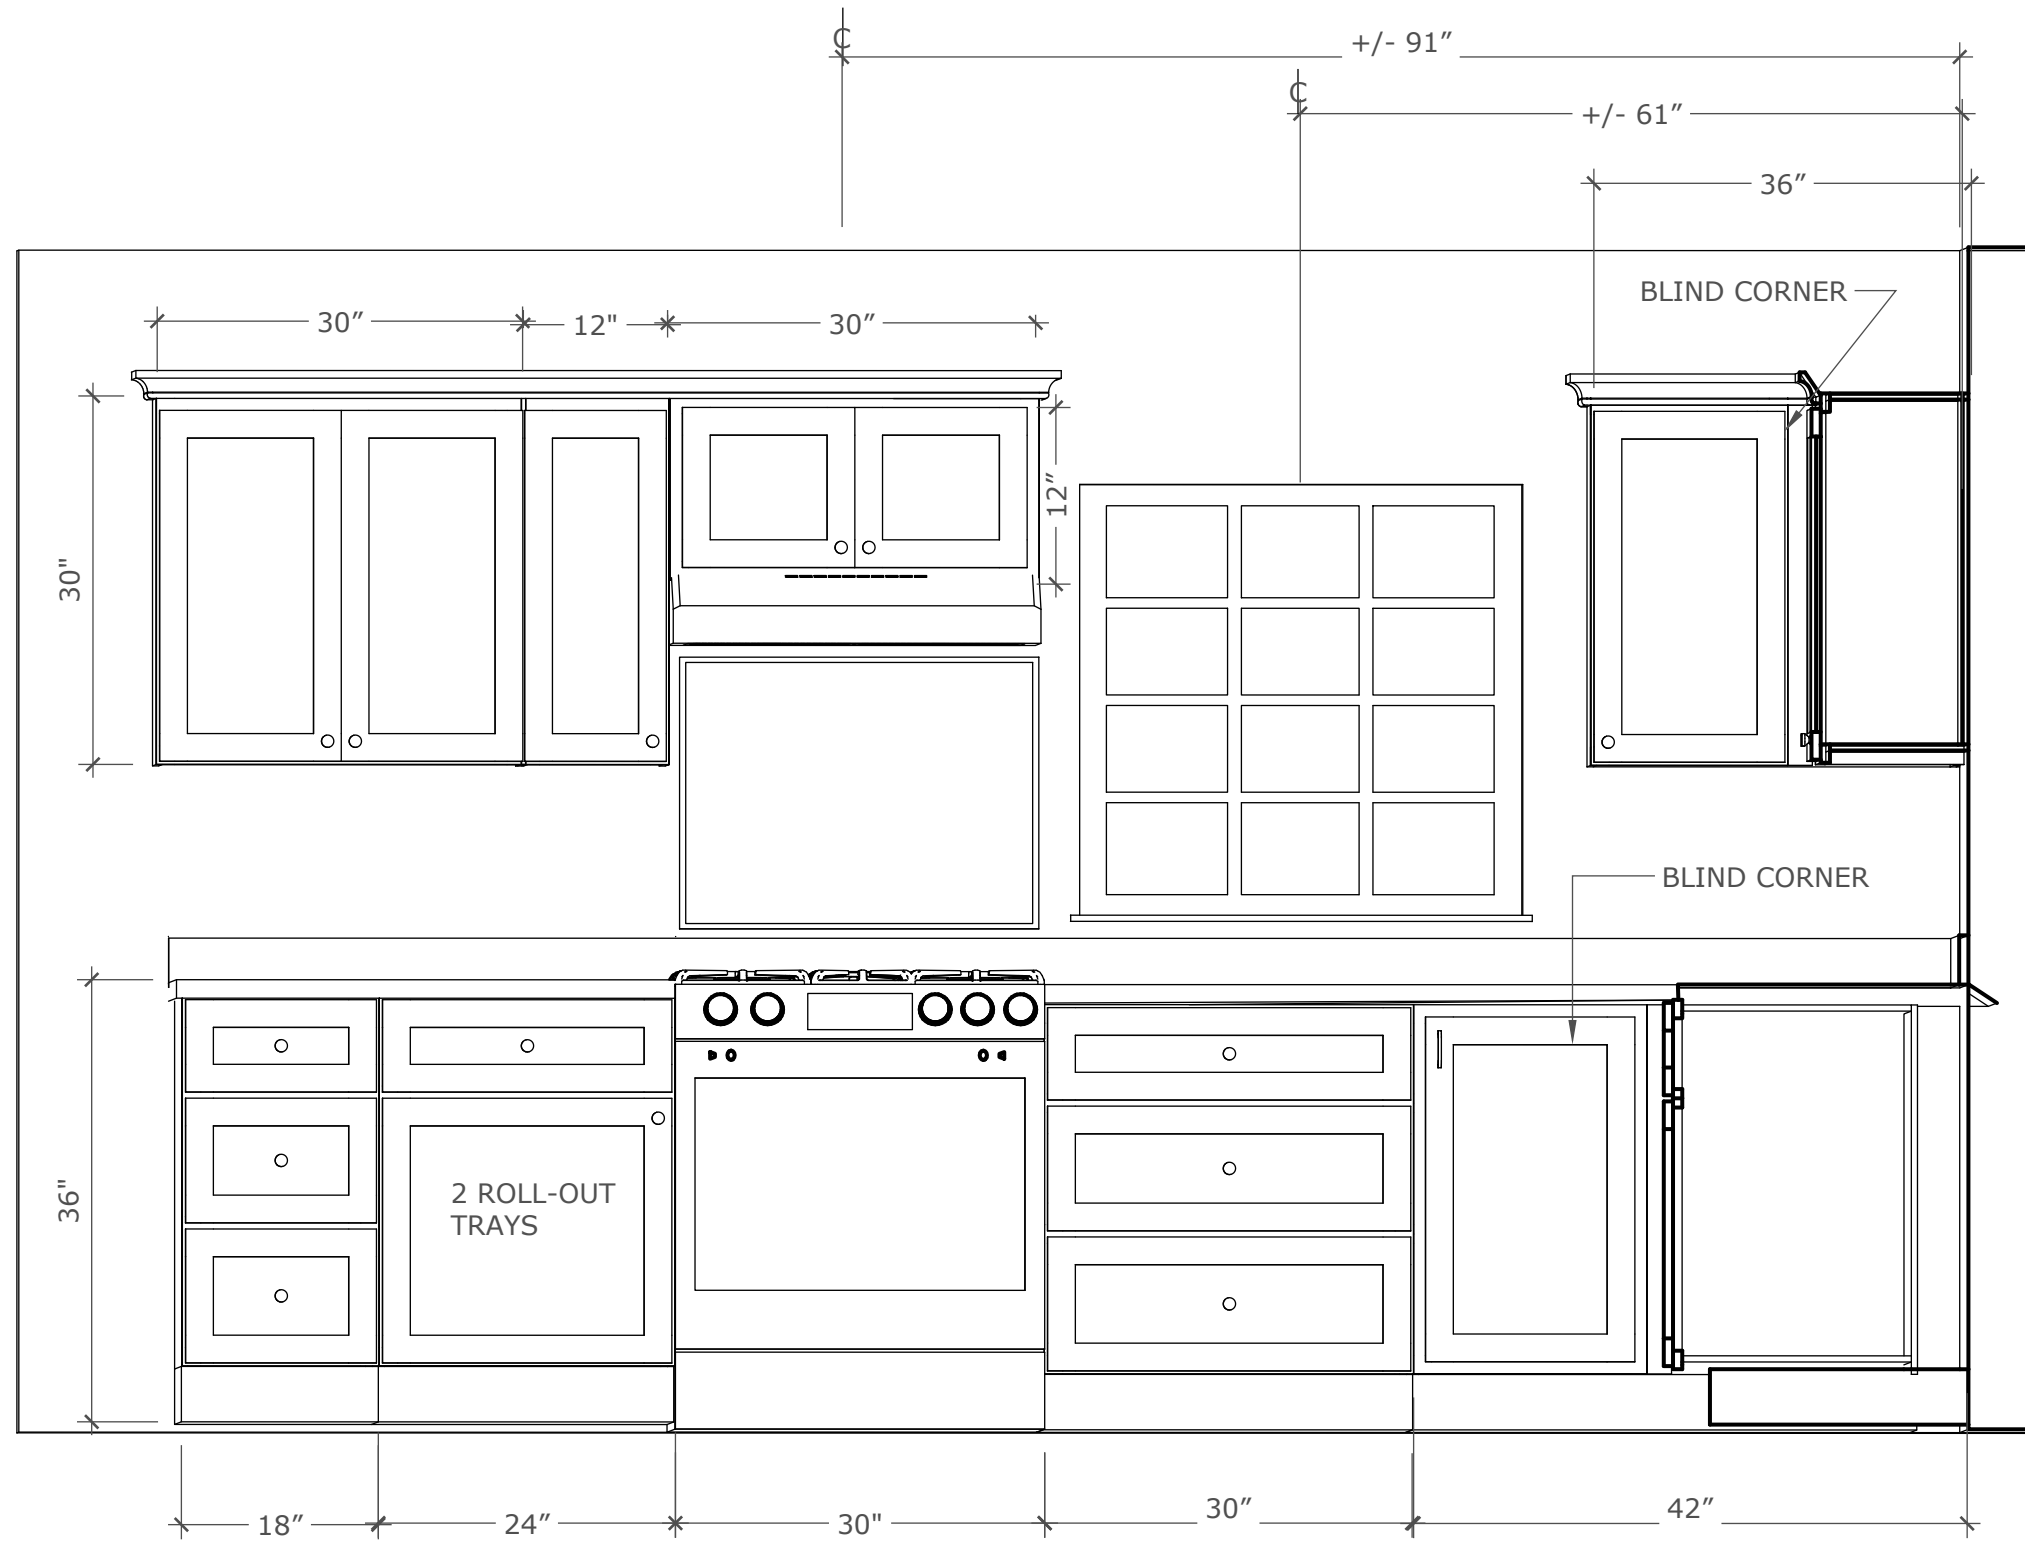



2 Elevation 2  
P.2 Scale: 1/2" = 1' 0"



3
P.2
**Elevation 3**  
 Scale: 1/2" = 1' 0"

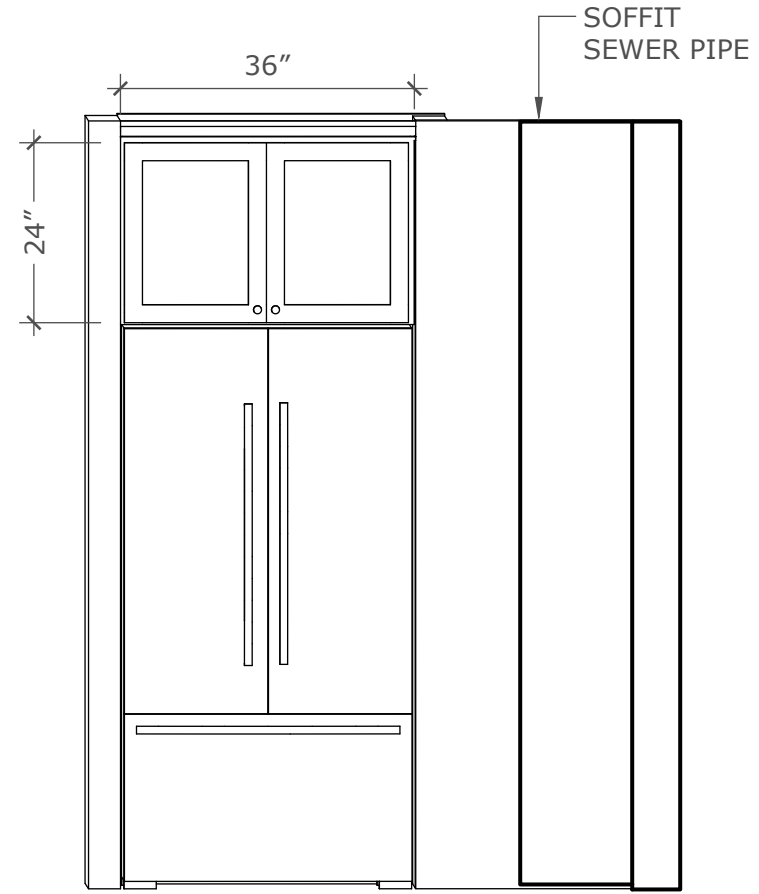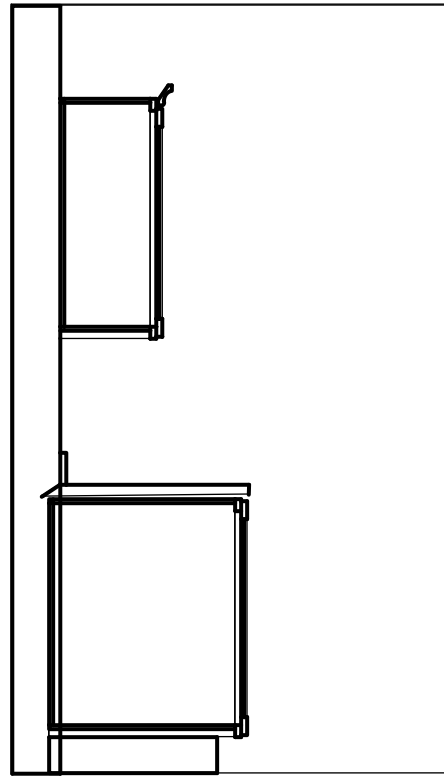

4  
P.2  
Elevation 4  
Scale: 1/2" = 1' 0"

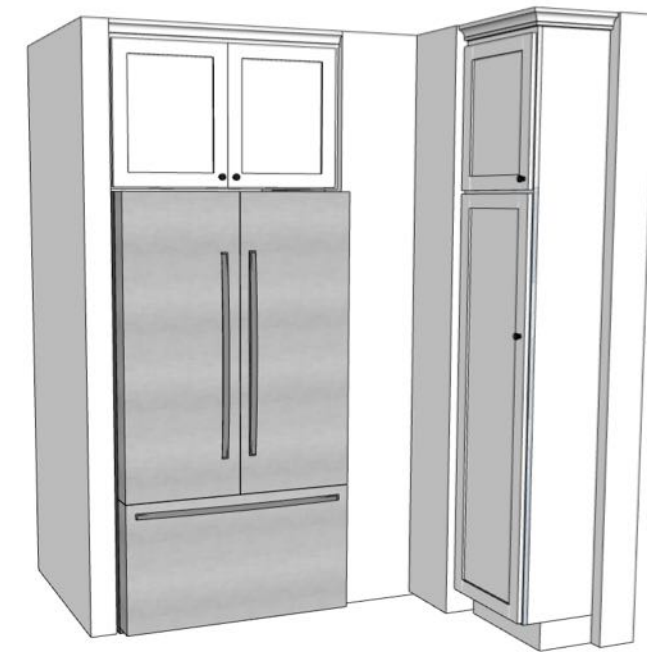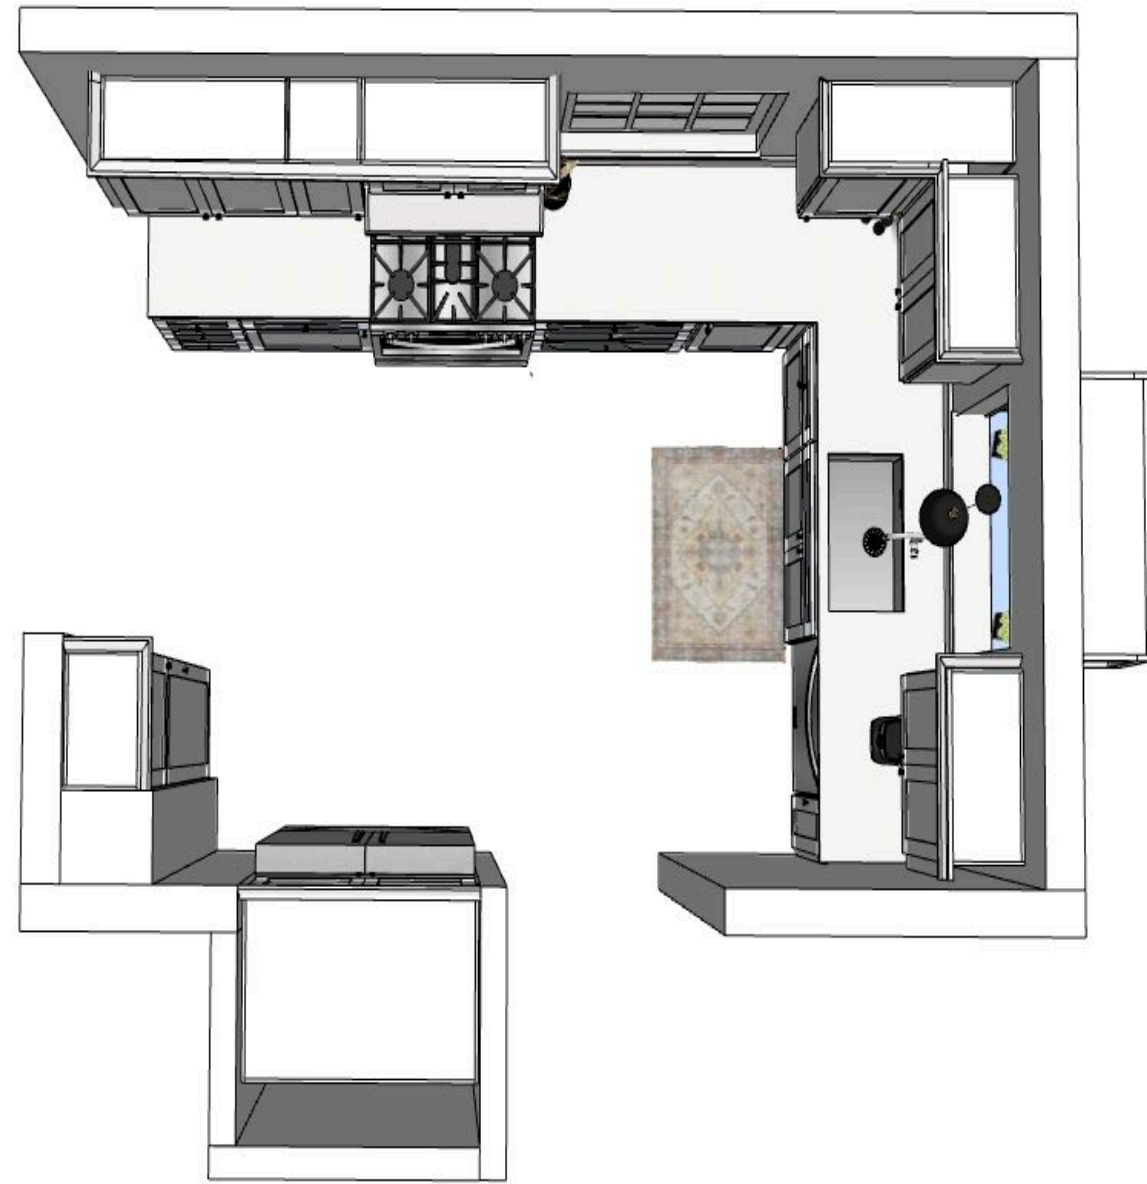

4  
P.2

3D Renderings  
Scale: 1/2" = 1' 0"